

160

89269

Vol 4593 Fol 193

R.P.O. Vol. 136 Fol. 343
C.T. Vol. 558 Fol. 281


Process ID # 89269

Ward of Siparia
County of St. Patrick
Cadastral Sheet G.13.N. 63F
3/c

1329

G.N. Cassini

160

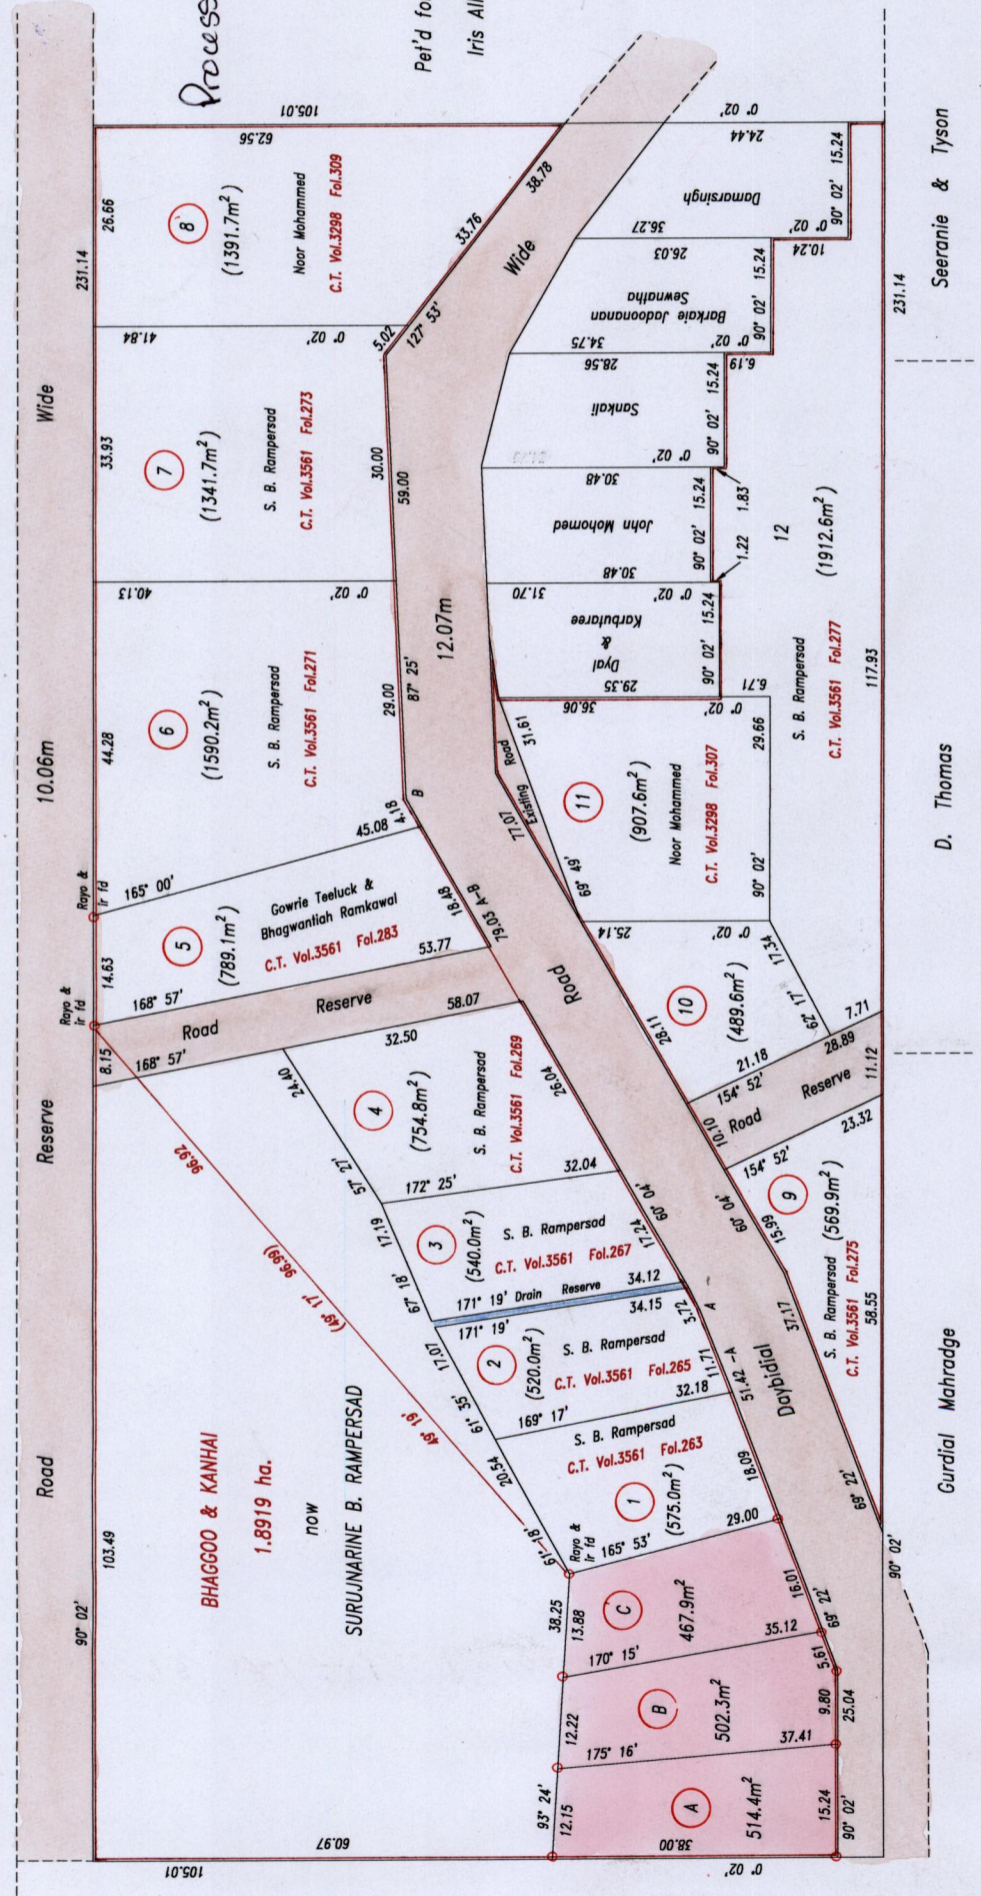

Paranpote Mahradge & Sookanee


Per'd for by
Iris Allen

Approved
[Signature]
Director of Surveys
1999.12.29

Seeranie & Tyson
D. Thomas
Gurdial Mahradge

SCALE 1:1000

Distances are in metres
Denotes iron put except otherwise stated
Bearings are Cassini Grid based on Solar Observations

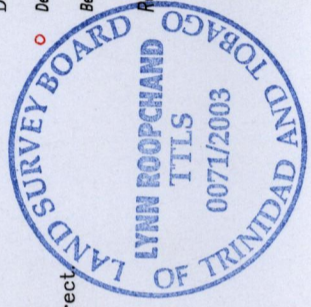

PLAN of 3 parcels of land coloured pink in the Ward of Siparia
Containing together one thousand four hundred and eighty four point six square metres
Surveyed by me, with due authority, in July 1997
In accordance with Regulation 25(1) of the Land Surveyors' Regulations 1998, I certify that this plan is correct

[Signature]
Trinidad & Tobago Land Surveyor
3/11/2003

Checked by M.M. 27/11/03
Entered *[Signature]*

Reference: Bk.1179 Fol.126

Original BK. 1179: 126

A - Vol 4593 Fol 197. Ramesh David Rampersad.

B - Vol. 4593 Fol. 199 Ramesh David Rampersad.

C - Vol 4593 Fol 201 Ramesh David Rampersad.

-3 DEC 2003
Lands and
Surveys
Division

1279/274