

Process ID# 9051

REMAINING PORTION

R.P.O. Vol. 190 Fol. 203

Ward of Siparia


C.T. Vol. 3315 Fol. 171

County of St. Patrick

Vol. 4904 Fol 49

Cadastral Sheet (G.13.K) 63.F. 3/b

Pootan & Laloo Gridharry

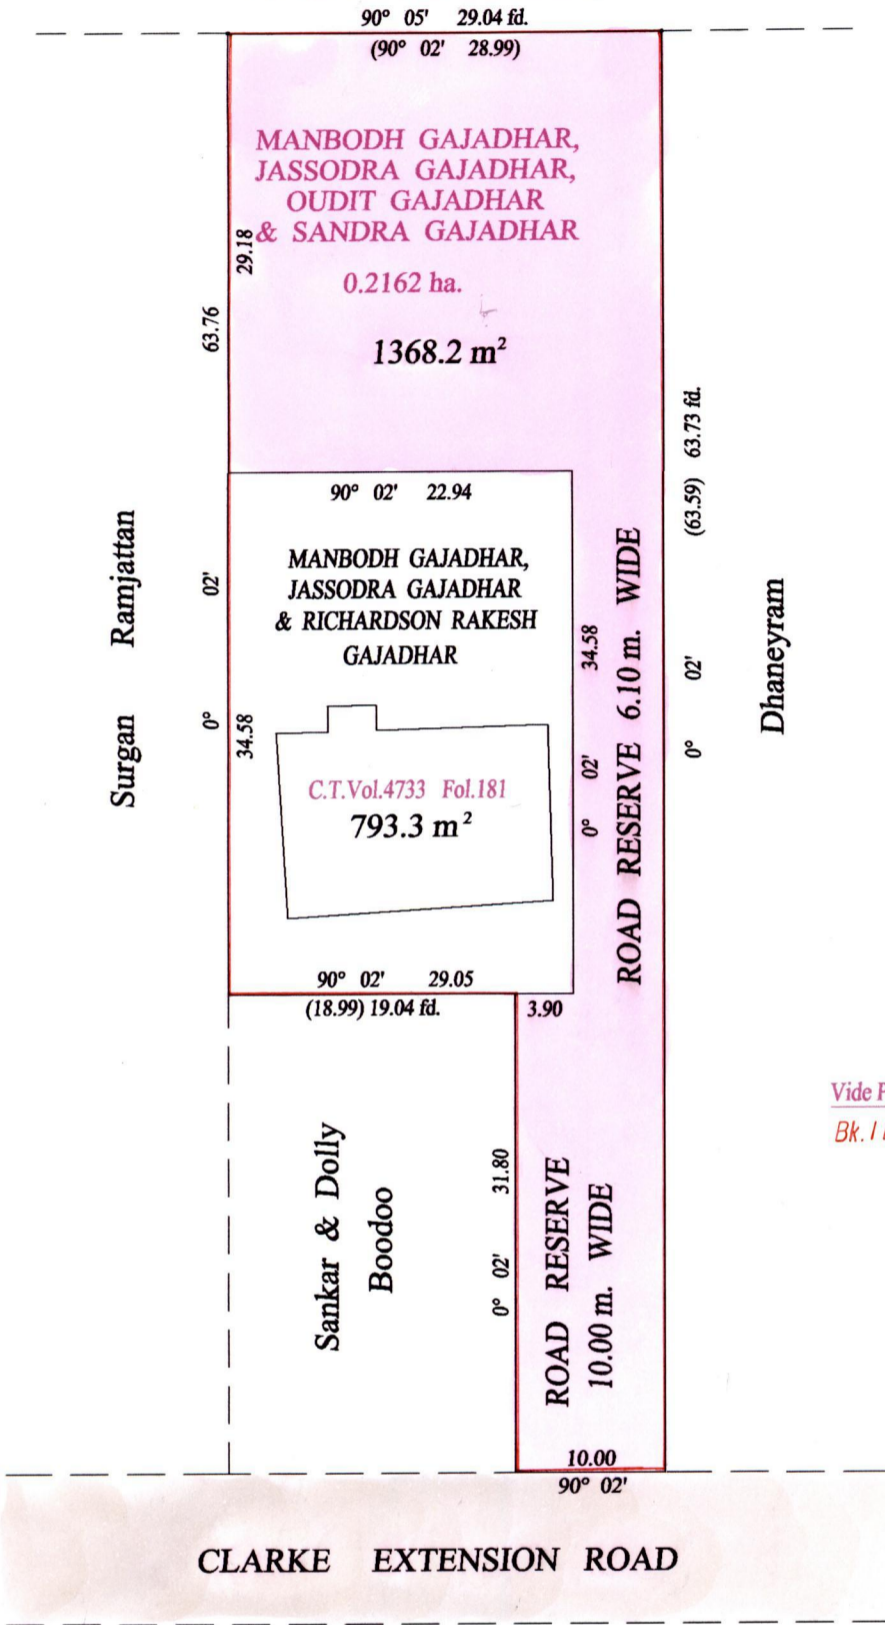

Approved *[Signature]*
Director of Surveys
2007.03.07

Manbodh Jassodra & Dianie Gajadha

SCALE : 1:500

Note: Bearings are cassini grid based on solar observations Distances are in metres
This is a true copy of a diagram of zero point two one six two hectares, originally transferred to MANBODH GAJADHAR, JASSODRA GAJADHAR & ORS., shewing a portion coloured pink and containing zero point one three six eight hectares being the remainder after one (1) previous transfer of another portion of the land.
In accordance with Regulation 25 (1) of the Land Surveyors' Regulations 1998, I certify that this plan is correct.

Checked by *[Signature]* Reynold Bhikarry

Entered on Trinidad & Tobago Land Surveyor *[Signature]* 2006



Premchand Singh

Jasso S. Singh

Ricky Singh

Cindy Sris

