
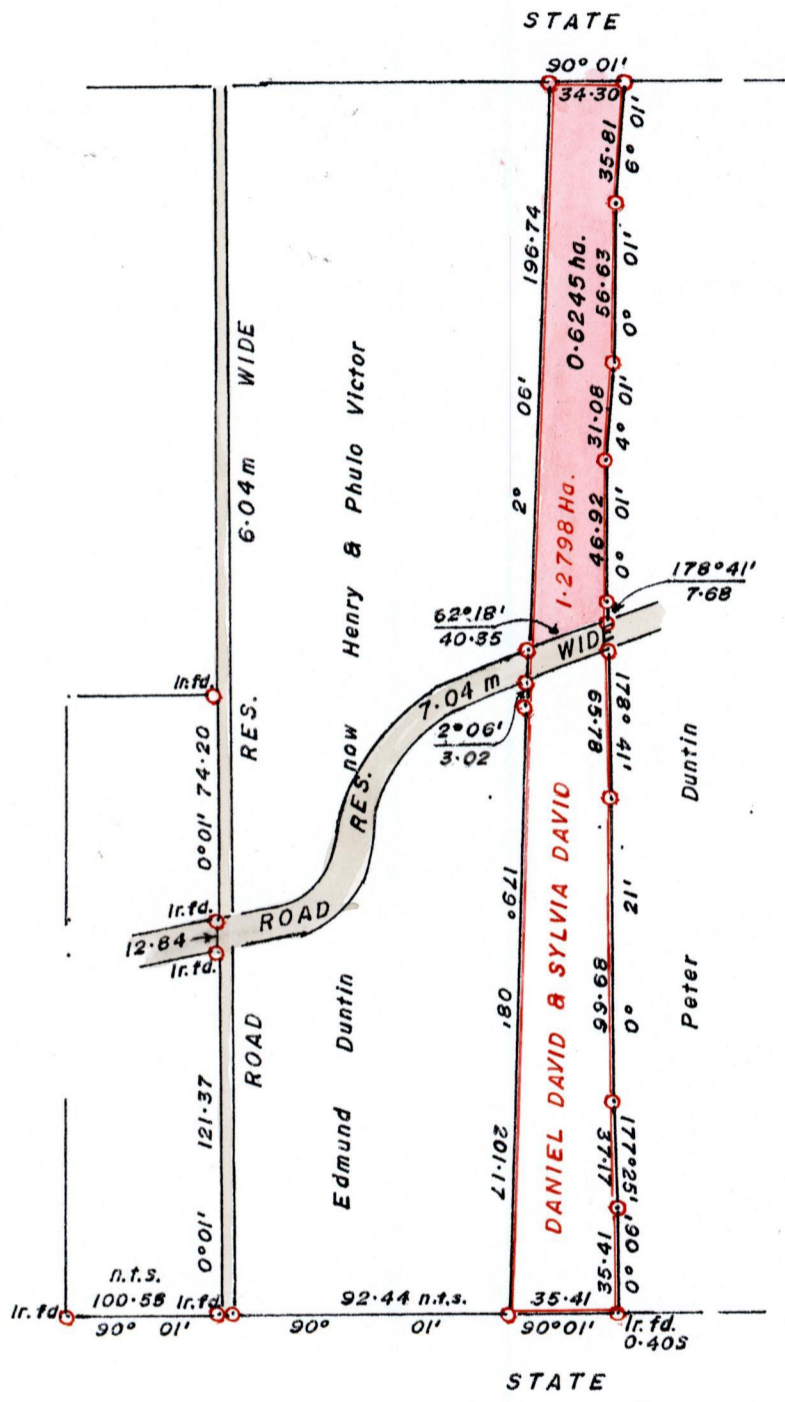


R.P.O Vol. 5 Fol. 32
C.T. Vol. 3948 Fol. 409D

Ward of Savana Grande.
County of Victoria.
Cadastral Sheet G.10.B. 64B
2/a

Vol 4887 Fol 179

Process ID 181055

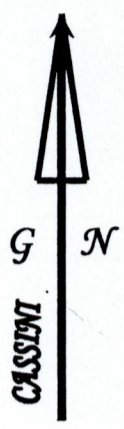

Handwritten signature: Ryan, Rajan & Chanda Beharrylal



Handwritten signature: Ryan, Rajan & Chanda Beharrylal

Approved.....
Director of Surveys.

Bk. 711 : 304
SCALE 1 : 2500.

Distances are in METRES
○ Denotes Iron Put except otherwise stated
Bearings are Cassini Grid based on Solar Observations.

**PLAN of a Parcel of land coloured in PINK in the Ward of Savana Grande
Containing zero point six two four five hectare.
Surveyed by me, with due authority, in August 2006.
In accordance with Reg. 25(1) of the Land Surveyors' Regulations 1998,
I certify that this plan is correct.**

Checked by *mm 21/2/07*

Handwritten signature and date: 6 September 2006

Entered Trinidad and Tobago Land Surveyor 2006.