


R.P.O Vol . 424 Fol 519
 C.T Vol. 1722 Fol 139

Vol 4891 Fol 425

Process ID# 81059


Ward of Savana Grande
 County of Victoria
 Cadastral Sheet G 14 D $\frac{64 B}{3/c}$

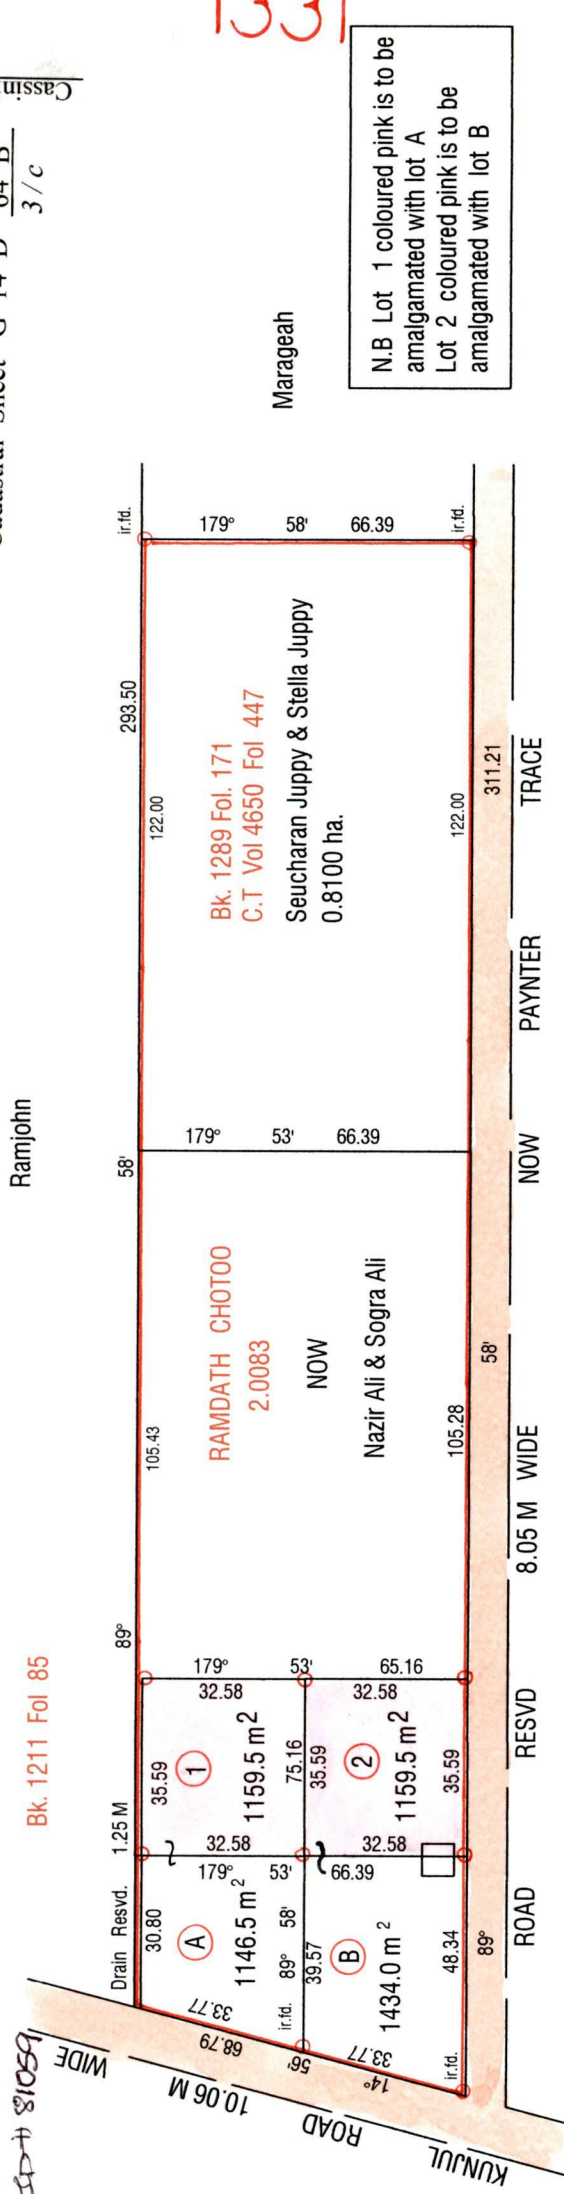

N.B Lot 1 coloured pink is to be amalgamated with lot A
 Lot 2 coloured pink is to be amalgamated with lot B

Lot A - Nazim Ali & Zalikha Ali
 C.T Vol. 3588 Fol. 337

Lot B - Rakib Ali & Shairon Ali
 C.T Vol. 3588 Fol. 343

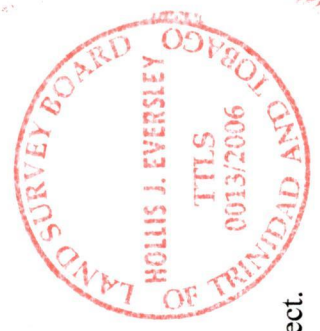

Approved *[Signature]*
 Director of Surveys
 2007-07-09

○ Denotes iron put except otherwise stated
 Note: To obtain compass bearings add/subtract minutes
 PLAN of 2 Parcels of land coloured Pink in the Ward of Savana Grande

Containing two thousand three hundred and nineteen point zero square metres

Surveyed by me, with due authority, in April 2006

In accordance with Regulation 25 (1) of the Land Surveyors Regulations 1998 I certify that this plan is correct.

Checked by *[Signature]*
 Entered CHIS 04-08-2014
[Signature]

.....
 Trinidad and Tobago Land Surveyor 2006



1. Vol 4891 Fol 429 Zaki Khatun & Wazir Ali
2. Vol 4891 Fol 439 Rakib & Zariysha Ali