



Process ID # 81061

R.P.O. Vol. 8 Fol. 536
 C.T. Vol. 1107 Fol. 447
 C.T. Vol. 1886 Fol. 171
 Vol. 4838 Fol. 381
 Bk. 1010 fol. 157
 " 980 " 25

Cadastral Sheet D.24.N. 54B
 Ward of Savana Grande 4/a
 County of Victoria

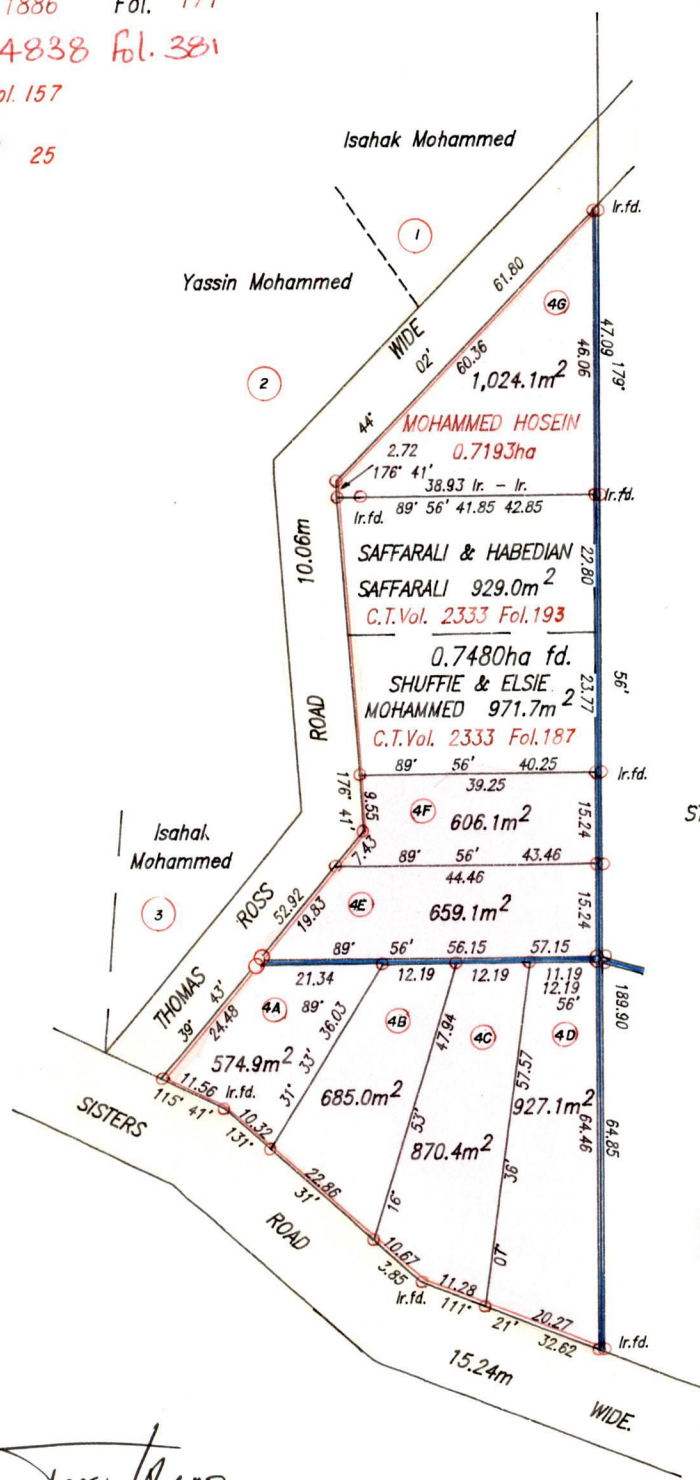

Cassini
G I W

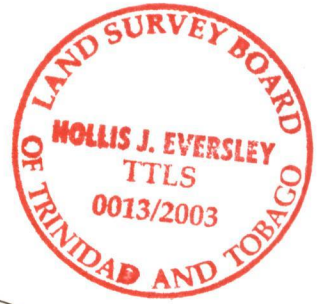

Approved *[Signature]*
 Director of Surveys
 2004.3.19

Drain Res. 1.00m Wd.

○ Denotes Iron put except otherwise stated.
 Bearings are based on Solar Observations
 PLAN of 7 Parcels of land coloured pink in the Ward of Savana Grande.
 Containing together zero point five three four six hectare.
 Surveyed by me, with due authority, in October, 1999
 In accordance with Regulation 25(1) of the Land Surveyors' Regulations 1998,
 I certify that this plan is correct.

SCALE 1:1250
 Distances are in Metres

Checked by *[Signature]*
 Entered C.M.S. *[Signature]* - Trinidad & Tobago Land Surveyor
 25th April 2003

Original Survey BK. 1010 fol. 157

4A - Vol. 4838 fol. 387 Ashmead & Shameeza Mohammed Khan

4B - Vol. 4838 fol. 397 Imshaz Hosein

4C -

4D - Vol. 4838 fol. 407 Ayoub Khan

4E - Vol. 4838 fol. 417 Nazir & Magdalene Ali

4F - Vol. 4838 fol. 427 Ameer Hosein

4G - Vol. 4838 fol. 437 Zahira & Aishwariya Mahaber



1259/96