


Process ID # 87064

Ward of Toco
County of St. David
Cadastral Sheet C.5.E. 7A
1/c E.3/a

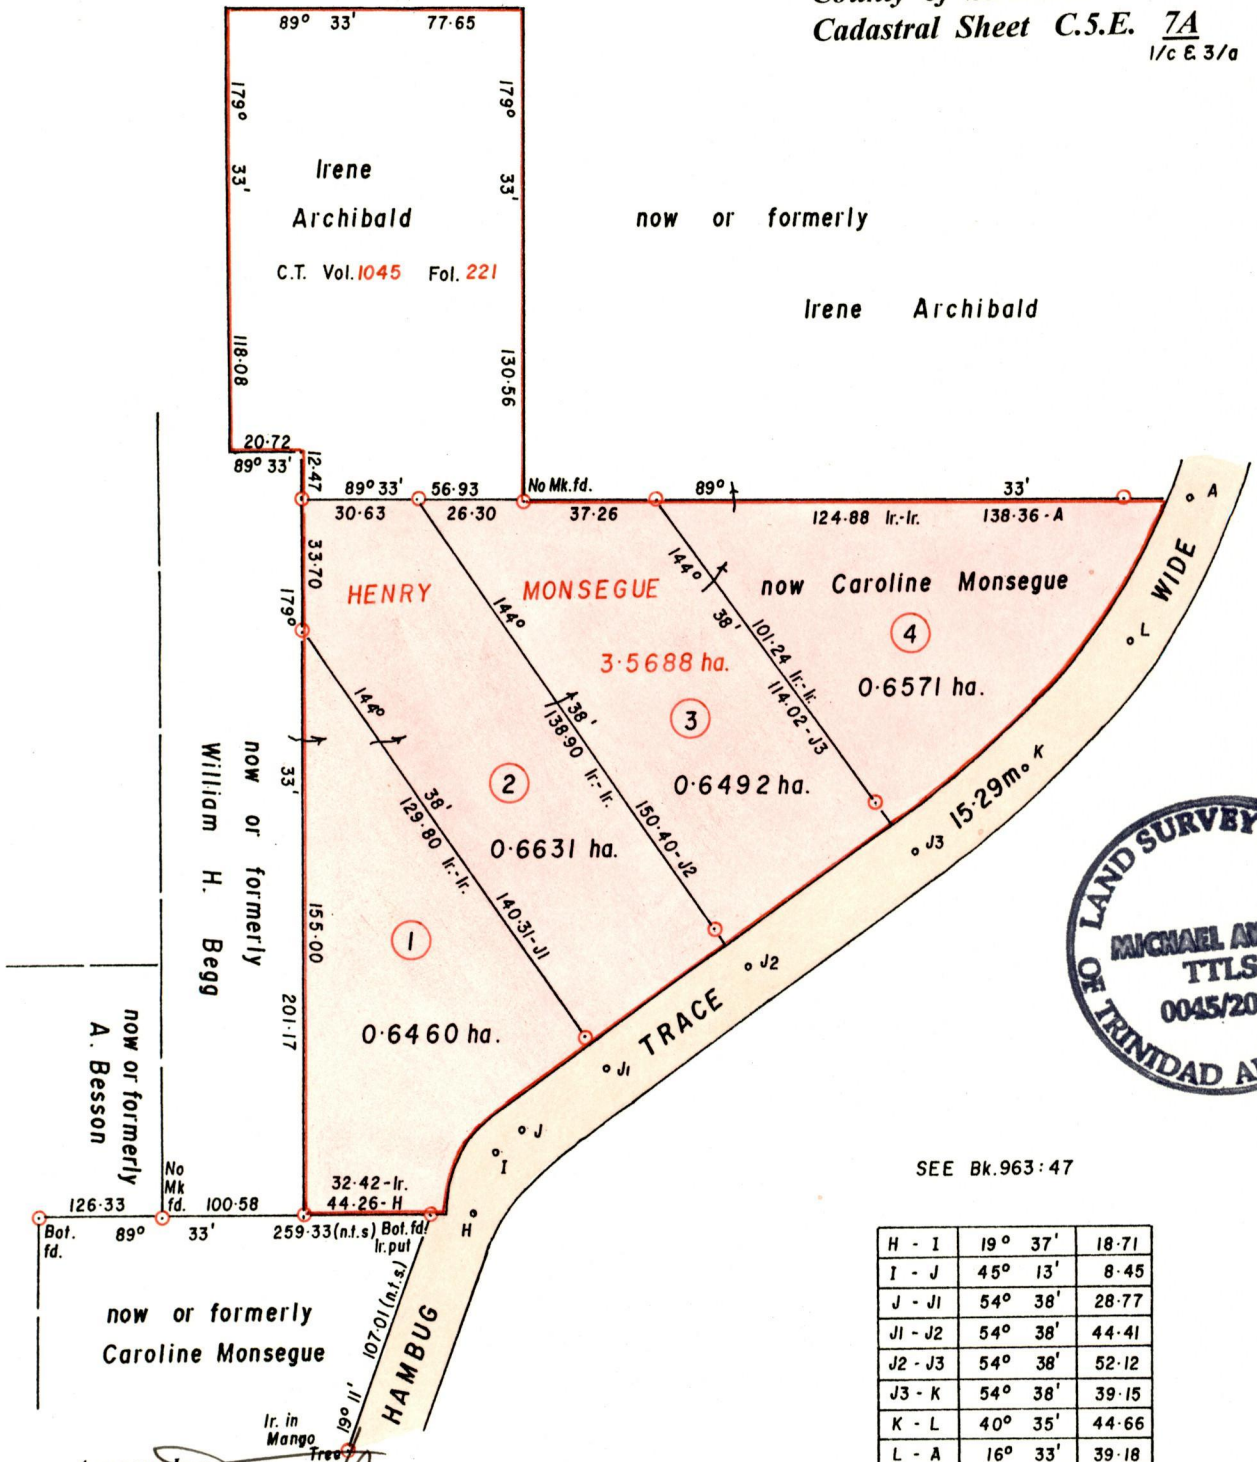

SEE Bk.963:47

| | | |
|---------|---------|-------|
| H - I | 19° 37' | 18.71 |
| I - J | 45° 13' | 8.45 |
| J - J1 | 54° 38' | 28.77 |
| J1 - J2 | 54° 38' | 44.41 |
| J2 - J3 | 54° 38' | 52.12 |
| J3 - K | 54° 38' | 39.15 |
| K - L | 40° 35' | 44.66 |
| L - A | 16° 33' | 39.18 |

Approved *[Signature]*
 Director of Surveys
 2004-8-4

○ Denotes Iron put unless otherwise stated
 To obtain compass bearing add minutes
 Bearings are Cassini Grid based on Solar Observations
PLAN of 4 Parcels of land coloured pink in the Ward of Toco
 Containing together two point six one five four hectares
 Surveyed by me with due authority in June 2003
 In accordance with Regulation 25 (1), of the Land Surveyors' Regulations 1998,
 I certify that this plan is correct.
 Checked by *[Signature]*

SCALE 1 / 2000
 Distances are in metres

Entered Trinidad and Tobago Land Surveyor..... *[Signature]* 23rd April, 2004

- 1 - Vol. 5122 Fol. 21 - Cynthia Monsegue, Glen Massey,
Wayne Massey & Ansel Massey
- 2 - Vol 5038 Fol 453 Allison Anthony Monsegue, Anne Marie Cribber.
- 3 - Vol 5038 Fol 439 Edna Clark, Beverley Valdez, Sharon
Clark-Rowley & Karen Clark-Rowley.
- 4 -

26 MAY 2004
Lands and
Surveys

182/6/281