
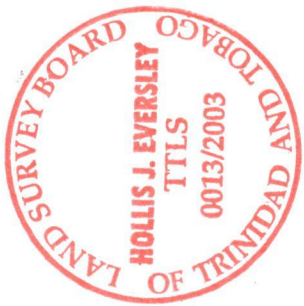


Vol 4904 Fol 497
R.P.O. Vol. 586 Fol. 503
C.T. Vol. Fol.

Ward of Siparia.
County of St. Patrick.
Cadastral Sheet G.14.J. 64D
3/b

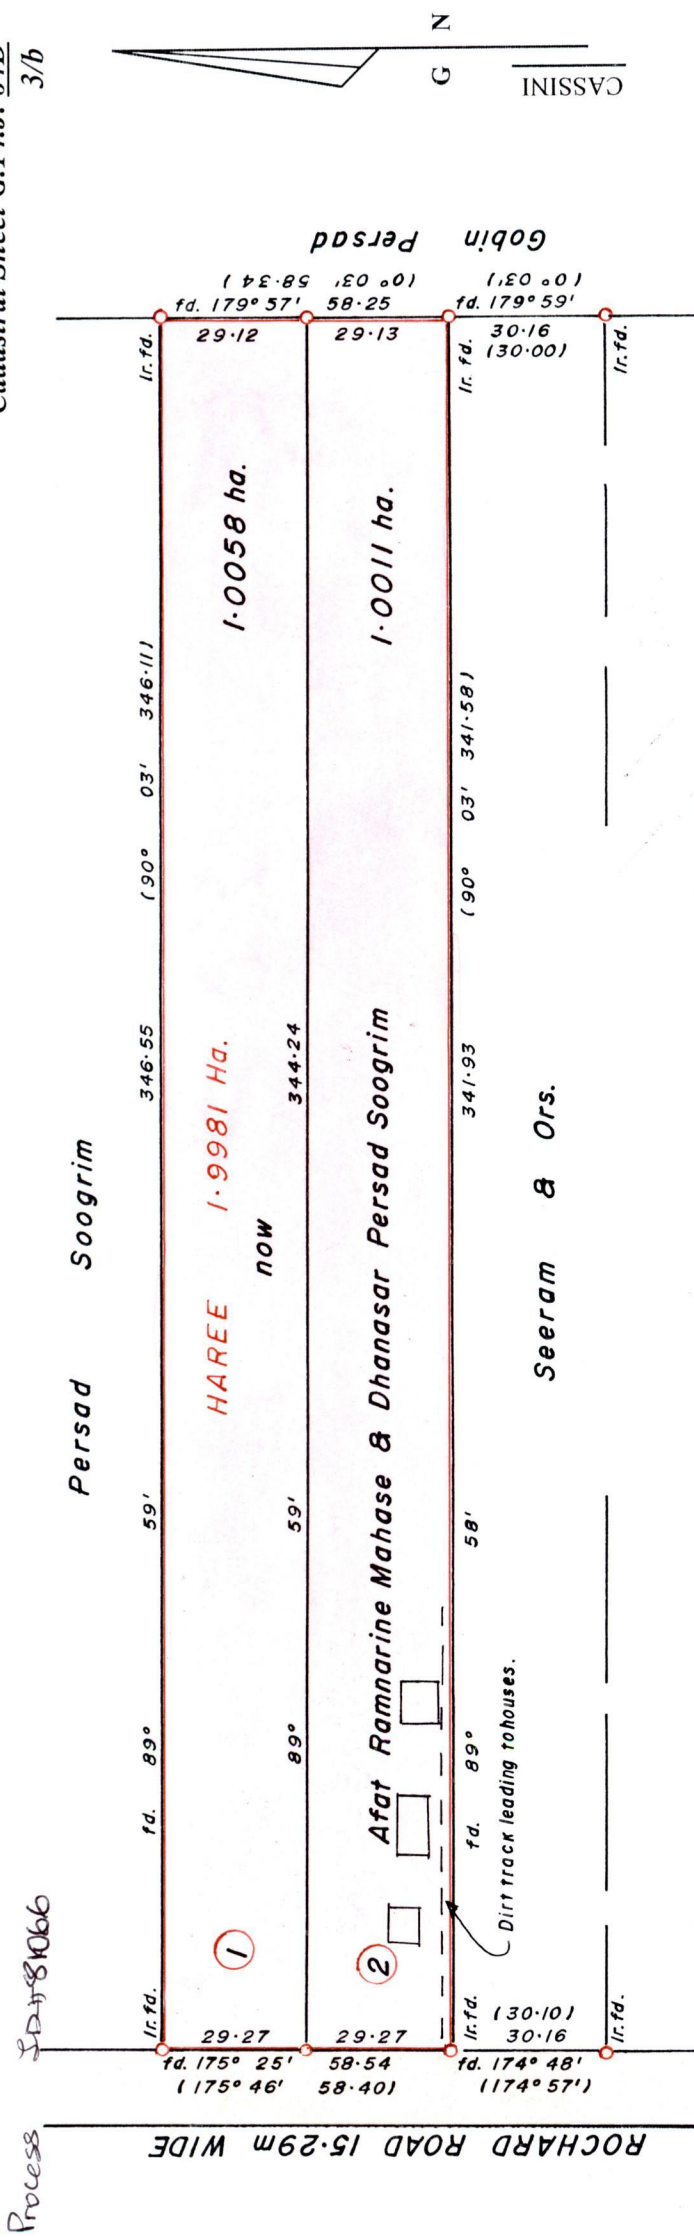

Bk. 566:138

Approved
[Signature]
Director of Surveys
10824/1016

PLAN of 2 Parcels of land coloured PINK in the Ward of Siparia.
Containing together two point zero zero six nine hectares.
Surveyed by me, with due authority, in November 2001.
In accordance with Regulation 25 (1), of the Land Surveyors' Regulations 1998,
I certify that this plan is correct.

Checked by M.M. 15/12/03
Entered Trinidad and Tobago Land Surveyor 2001.

2 JAN 2004
Lands and
Surveys
Division

1	Vol 4904	Fol 505	Dhanabhar Pansarl Sogrim	Vikram, Jantoor & Randalhar Tareer & Randalhar Mokess &
2	Vol 4904	Fol 507	Dayarand, Mahore &	Rayndue Mahore Mahore
			Shivanand Shivanand	Shivanand

8/2/6/21