


Process # 81080

1331

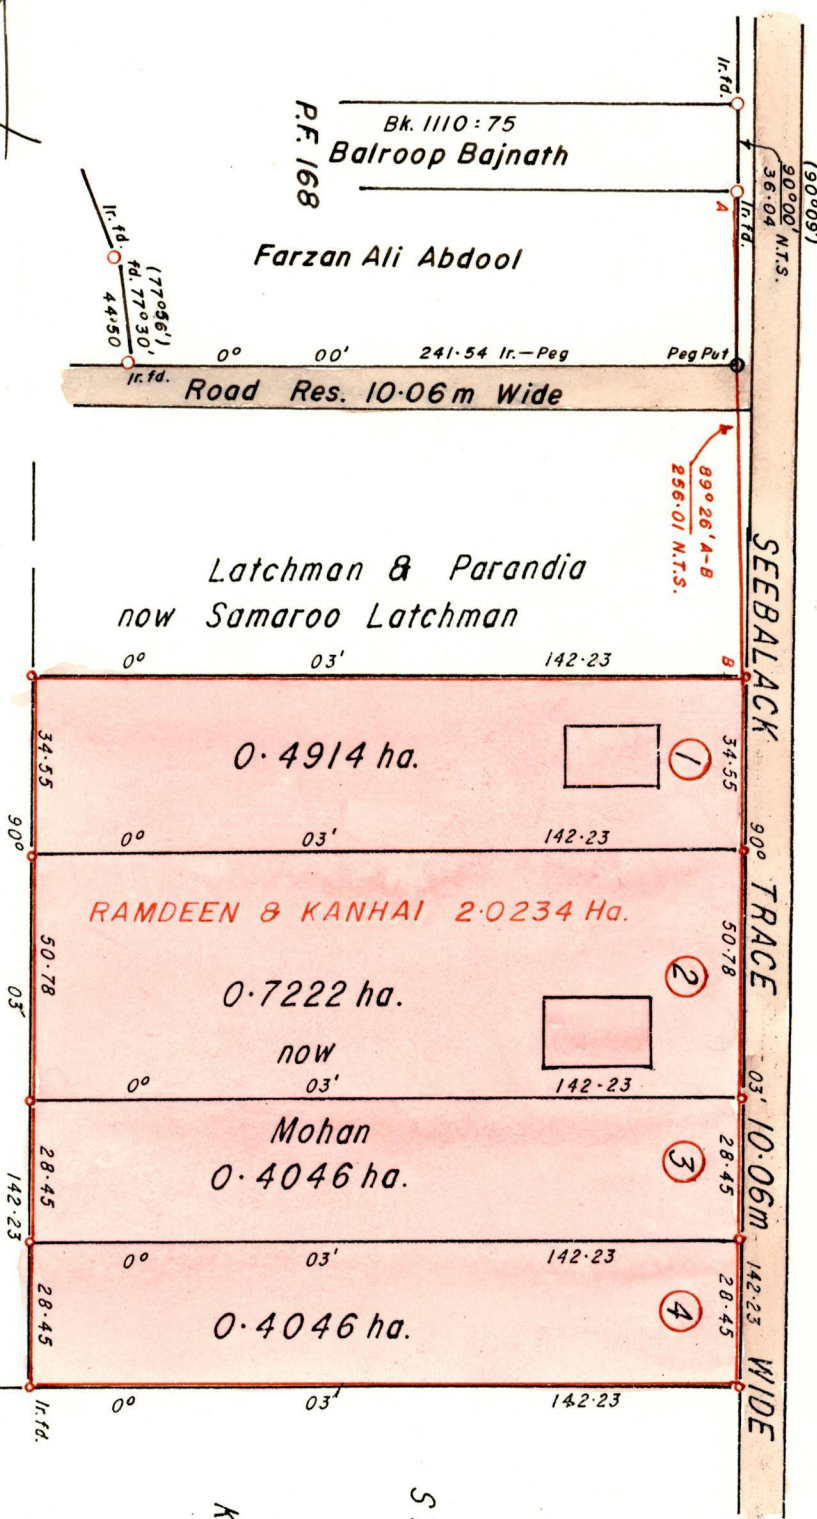

Approved *[Signature]*
 Director of Surveys
 2583.55.11

Bearings are Cassini Grid based on Solar Obs

PLAN of 4 Parcels of land coloured PINK in the Ward of Siparia.

Containing together two point zero two two eight hectares.


Surveyed by me, with due authority, in September 2001.

In accordance with Regulation 25 (1), of the Land Surveyors' Regulations 1998, I certify that this plan is correct.

Checked by M.M. 04/06/03

Entered

Trinidad and Tobago Land Surveyor

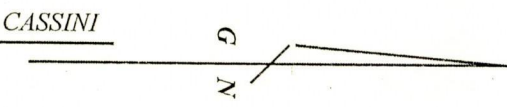

SCALE 1:1500.

Distances are in METRES

• Denotes Iron put unless otherwise stated

Bk. 566:152

1331

111

Original Survey BK. 566 fol. 152

Lot 1.	Vol. 4819	fol. 397	Mohan, Mahadaye & Sumindra Nandlal
Lot 2.	Vol. 4819	fol. 399	" " " " "
Lot 3.	Vol. 4819	fol. 407	Phulmaria Ramcharan
Lot 4.	Vol. 4819	fol. 413	Joyce Bissessar

-5 JUN 2003
Lands and
Surveys
Division