


Vol. 4859 Fol. 131

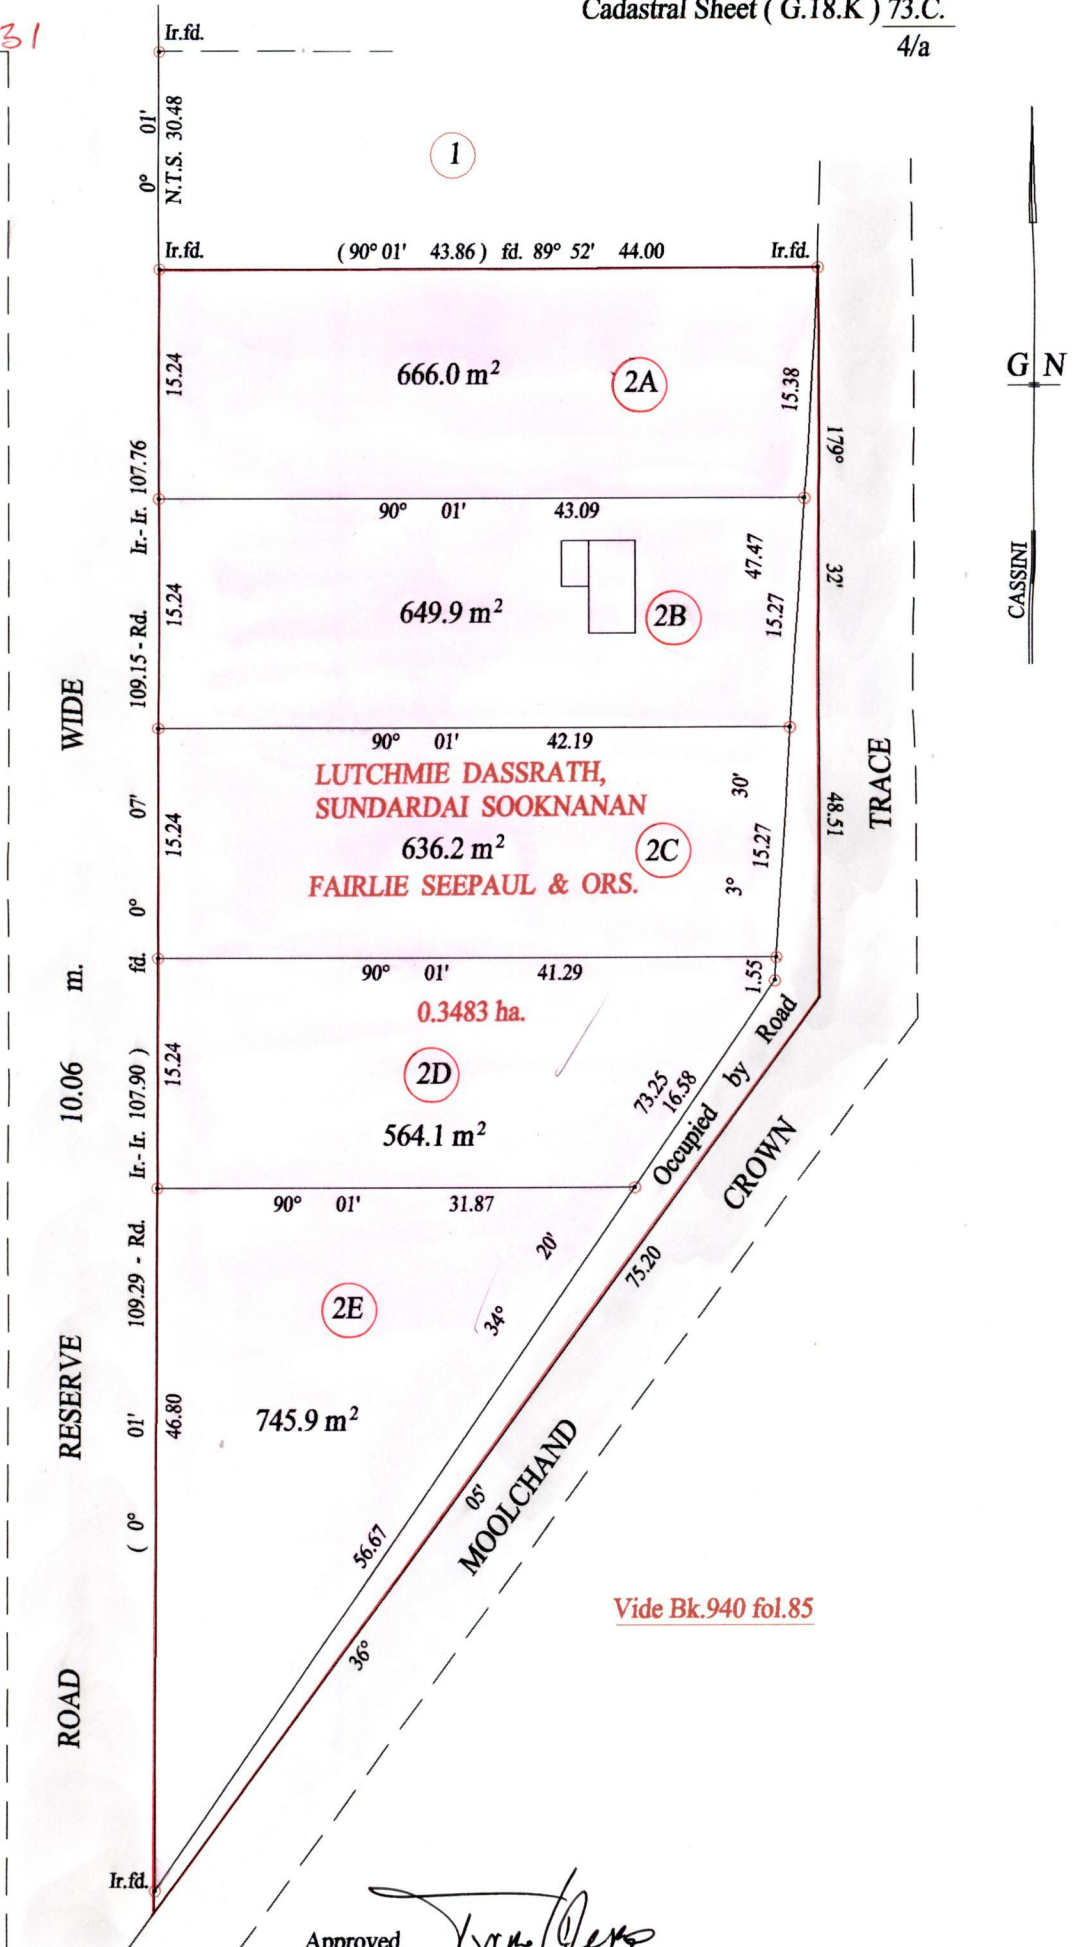

Approved

Director of Surveys

2006-5-29

Vide Bk.940 fol.85

SCALE : 1:500

○ Denotes Iron put except stated otherwise.

Note: Bearings are cassini grid based on solar observations Distances are in metres

PLAN of 5 Parcels of land coloured pink in the Ward of Siparia
Containing together three thousand two hundred and sixty two point one square metres
Surveyed by me, with due authority, in July 2002
In accordance with Regulation 25 (1) of the Land Surveyors' Regulations 1998,
I certify that this plan is correct.

Checked by *[Signature]* 16/5/06

Entered on Trinidad & Tobago Land Surveyor 28-03-2006



2A.

2B. VOL. 4859 Fol. 141 RAMKARAN PITYMAN, BISSOONDAI HARRILAL & ORS.

2C.

2D. Vol 4922 Fol 473 Sookram Motee

2E. Vol 4922 Fol 459 Sookram Motee.



1358/299