

Process SA#81108


R.P.O. Vol. 559 Fol. 591


C.T. Vol. 1793 Fol. 37

VOL. 4823 Fol. 201

Ward of Siparia
County of St. Patrick.
Cadastral Sheet (G.18.1), 73B
4/d

E. L. Fraser

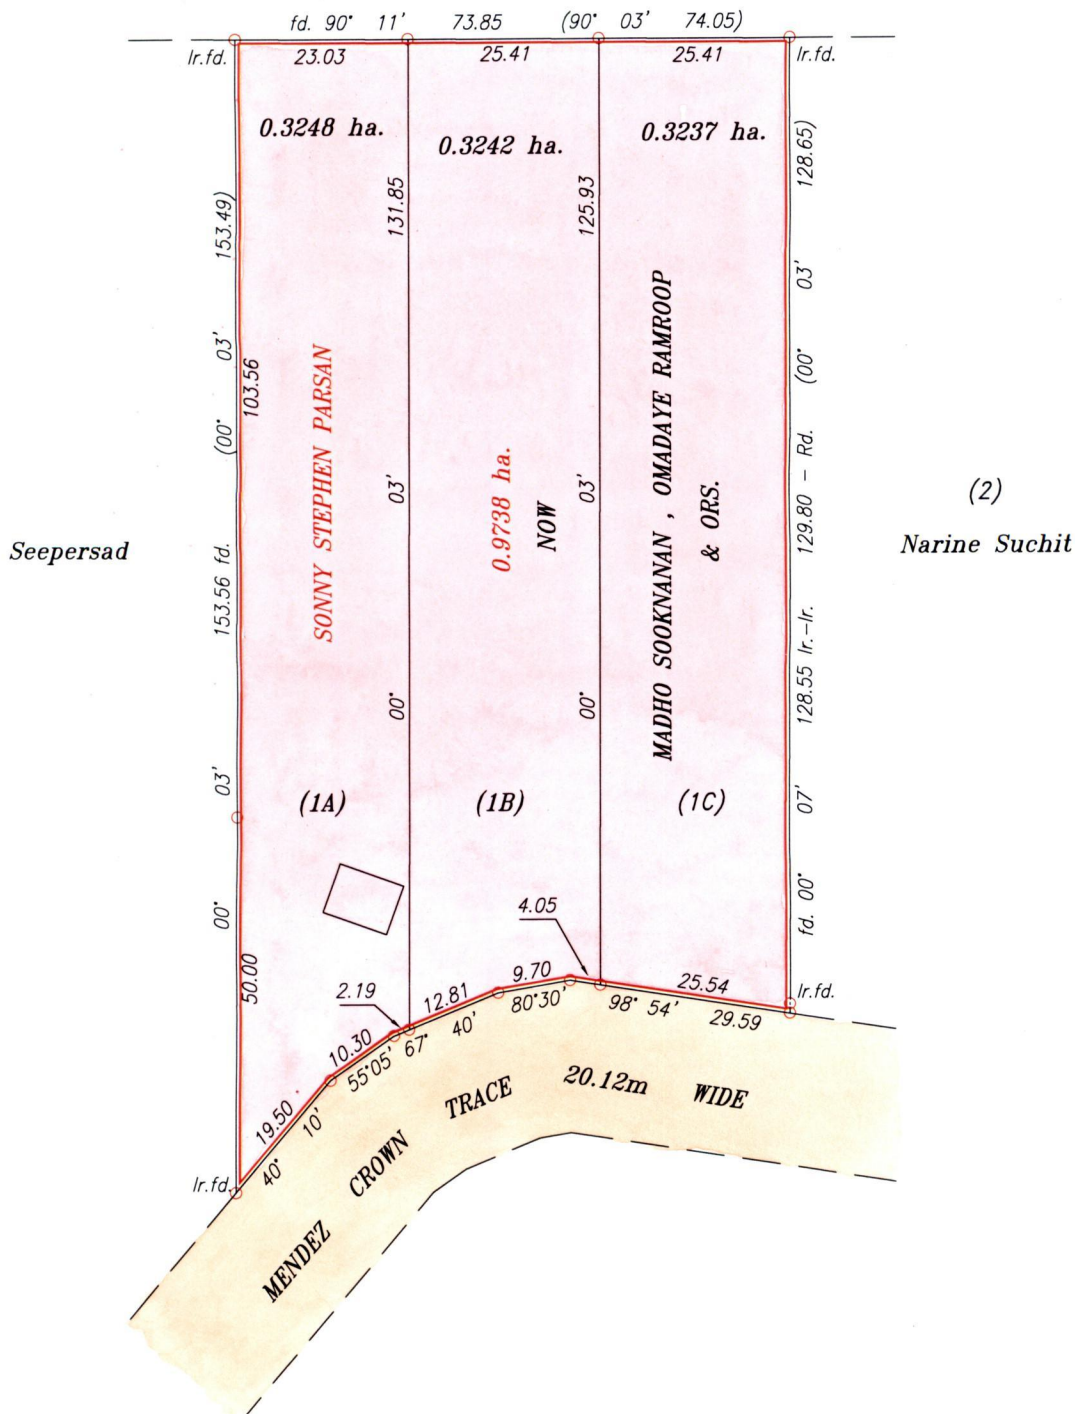

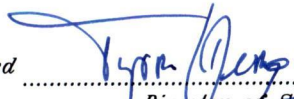Approved 
 Director of Surveys
 2005.8.24

See PLAN F.I. 41

○ Denotes Iron put except stated otherwise.
 Bearings are Cassini Grid based on Solar Observations.
 Note : To obtain compass bearing subtract 3 minutes.

SCALE 1/1000

Distances are in metres.

Plan of 3 Parcels of land coloured pink in the Ward of Siparia.
 Containing together zero point nine seven two seven hectare
 Surveyed by me, with due authority, in September 1999.
 In accordance with Regulation 25 (1) of the Land Surveyors' Regulations 1998,
 I certify that this plan is correct.

Checked by MM 15/08/05


 Trinidad & Tobago Land Surveyor 05/08/2005

Entered by



1A,

1B. VOL. 4823 FOL. 211 OMADAYE RAMROOP & GANGADAYE ARIJON

1C. VOL. 4823 FOL. 213 OMADAYE RAMROOP & GANGADAYE ARIJON



1358/15