
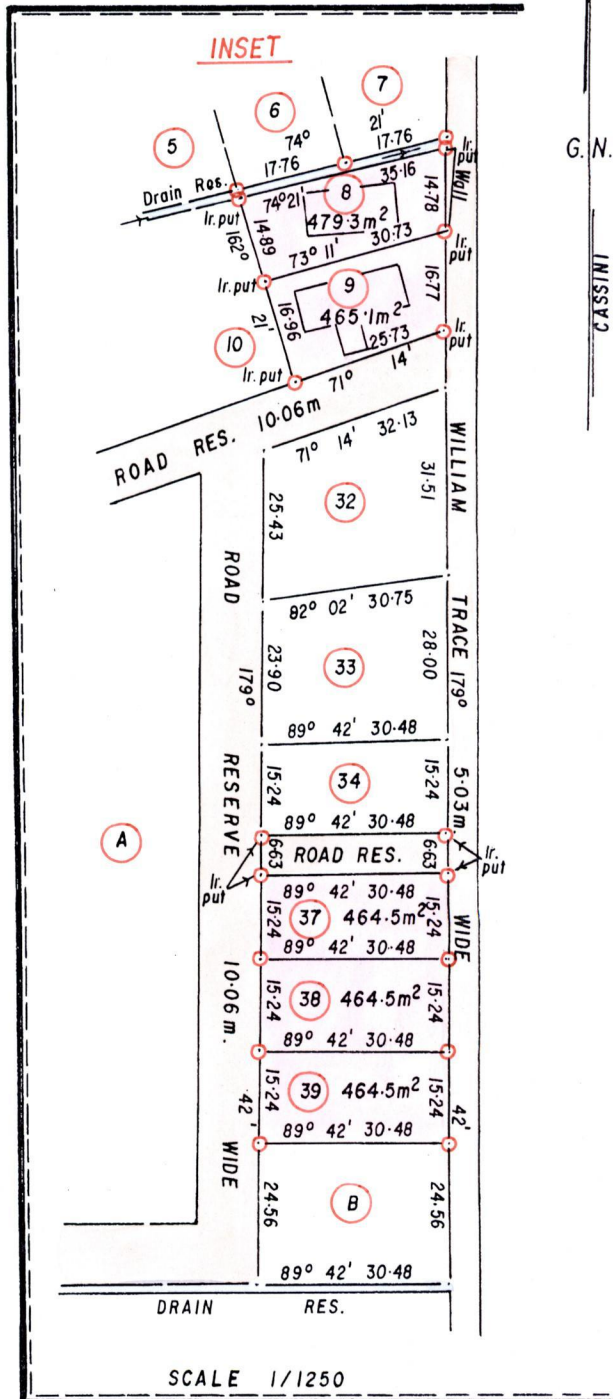


Process *SD # 81109*

R.P.O Vol. 220 Fol. 529  
C.T. Vol. 2388 Fol. 53

*Vol 4913 Fo 507*

Ward of Manzanilla  
County of St. Andrew  
Cadastral Sheet C.22.J 25C & 25F  
4/c 2/d

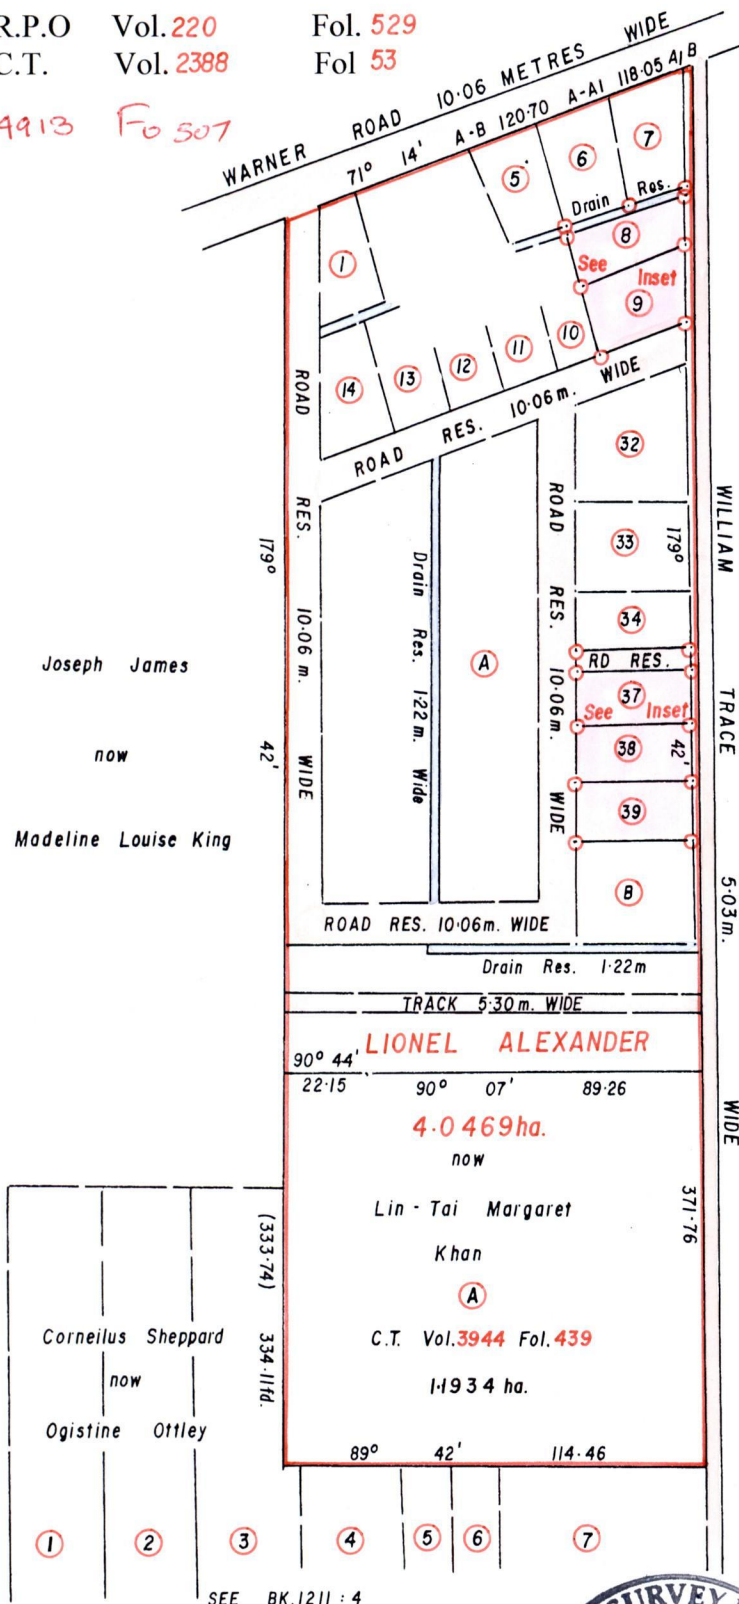

See Bks.	1110:210 & 1233:21	PLAN J.B. 223
Lot 1	John Maraj	C.T. Vol. 2538 Fol. 343
Lot 5	Ralph Coutain	" " 4443 " 237
Lot 6	" "	" " " 245
Lot 7	" "	" " " 253



Approved

*[Signature]*  
Director of Surveys  
*2006-5-22*

Bearings are Cassini Grid based on Solar Obs.

○ Denotes Iron *fd.* unless otherwise stated

PLAN of 5 Parcels of land coloured pink in the Ward of Manzanilla  
Containing together two thousand three hundred and thirty-seven point nine square metres  
Surveyed by me, with due authority, in June 2005

In accordance with Reg. 25 (1) of the Land Surveyors' Regulations 1998,

I certify that this plan is correct.

Checked by *[Signature]* *16/5/06*

Entered on C.M.S. 25-01-2014  
*[Signature]*

Trinidad and Tobago Land Surveyor *[Signature]* 6th February 2006

SCALE 1 / 2000  
Distances are in metres

8

9. Vol. 5176 fol. 69 Cecil Casanova

37. Vol 4913 Fol 379 Manjanie Raphilite Paduong  
Samuel.

38. Vol 4913 Fol 521 Manjanie Raphilite Patrong  
Samuel

39.



1538/292