


Process SD#81115

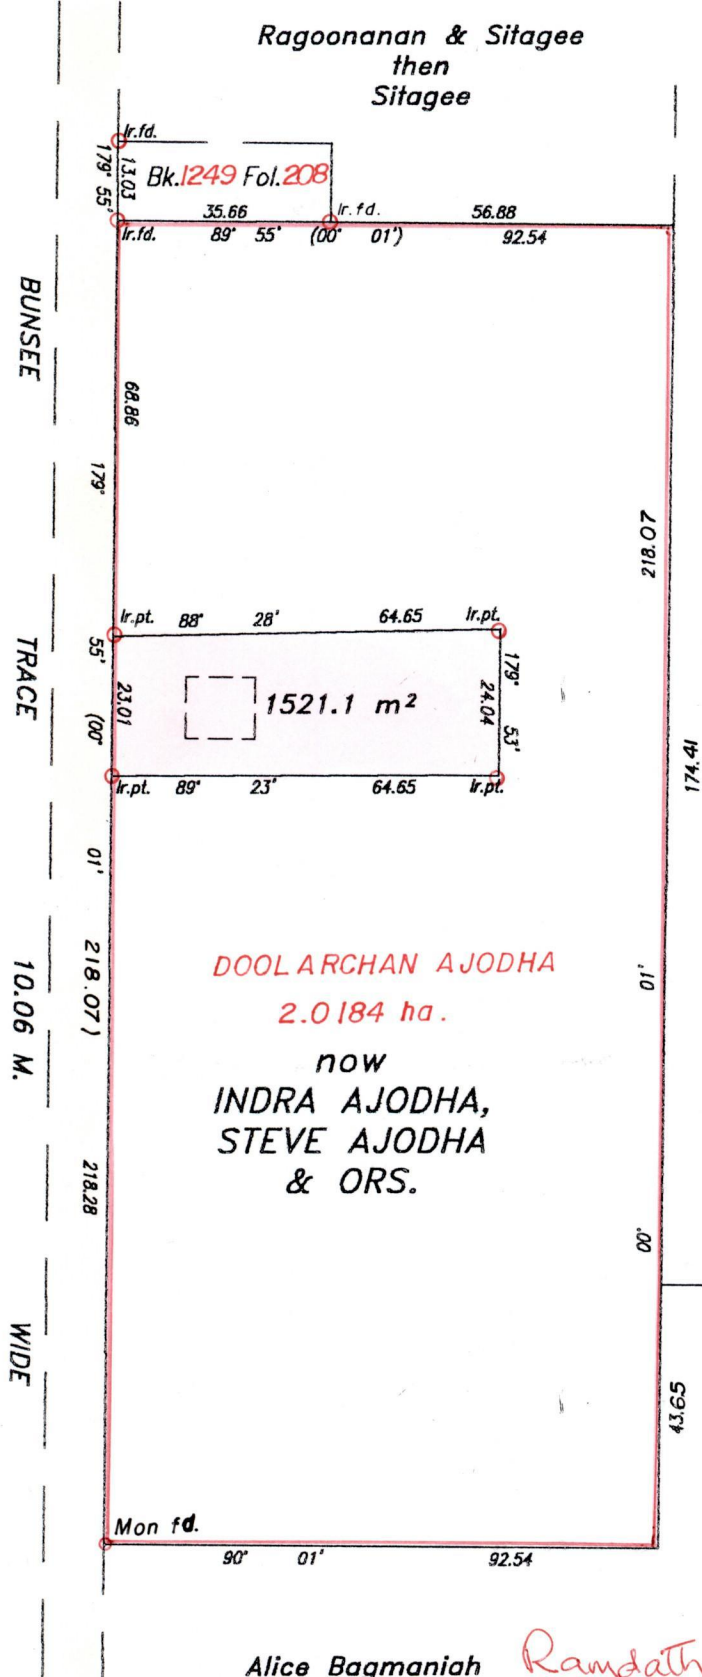

Bassan

Alice Bagmaniah


Alice Bagmaniah

Ramdath Maharaj

Bk. 399 Fol. 131

SCALE 1/1250

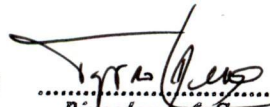

Approved   
 Director of Surveys  
 2003-07-20

Bearings are Cassini Grid based on Solar Observations Distances are in metres  
 Plan of a Parcel of land coloured pink in the Ward of Siparia  
 Containing one thousand five hundred and twenty one point one square metres  
 Surveyed by me with due authority, in June 2001  
 In accordance with <sup>Regulation</sup> Rule 25 (1) of the Land Surveyors Regulations 1998,  
 I certify that this plan is correct.

Checked by... 02-12-12

  
 \_\_\_\_\_

Entered.....

Trinidad & Tobago, Land Surveyor. 27<sup>th</sup> June 2001