

Process ID 81131

1331

129

R.P.O. Vol. 432 Fol. 57

Cadastral Sheet 64.D (G. 14. C) 2/a.


C.T. Vol. 3278 Fol. 427

Ward of Savana Grande

Vol 4747 Fol 429

County of Victoria

Jessie Simpson

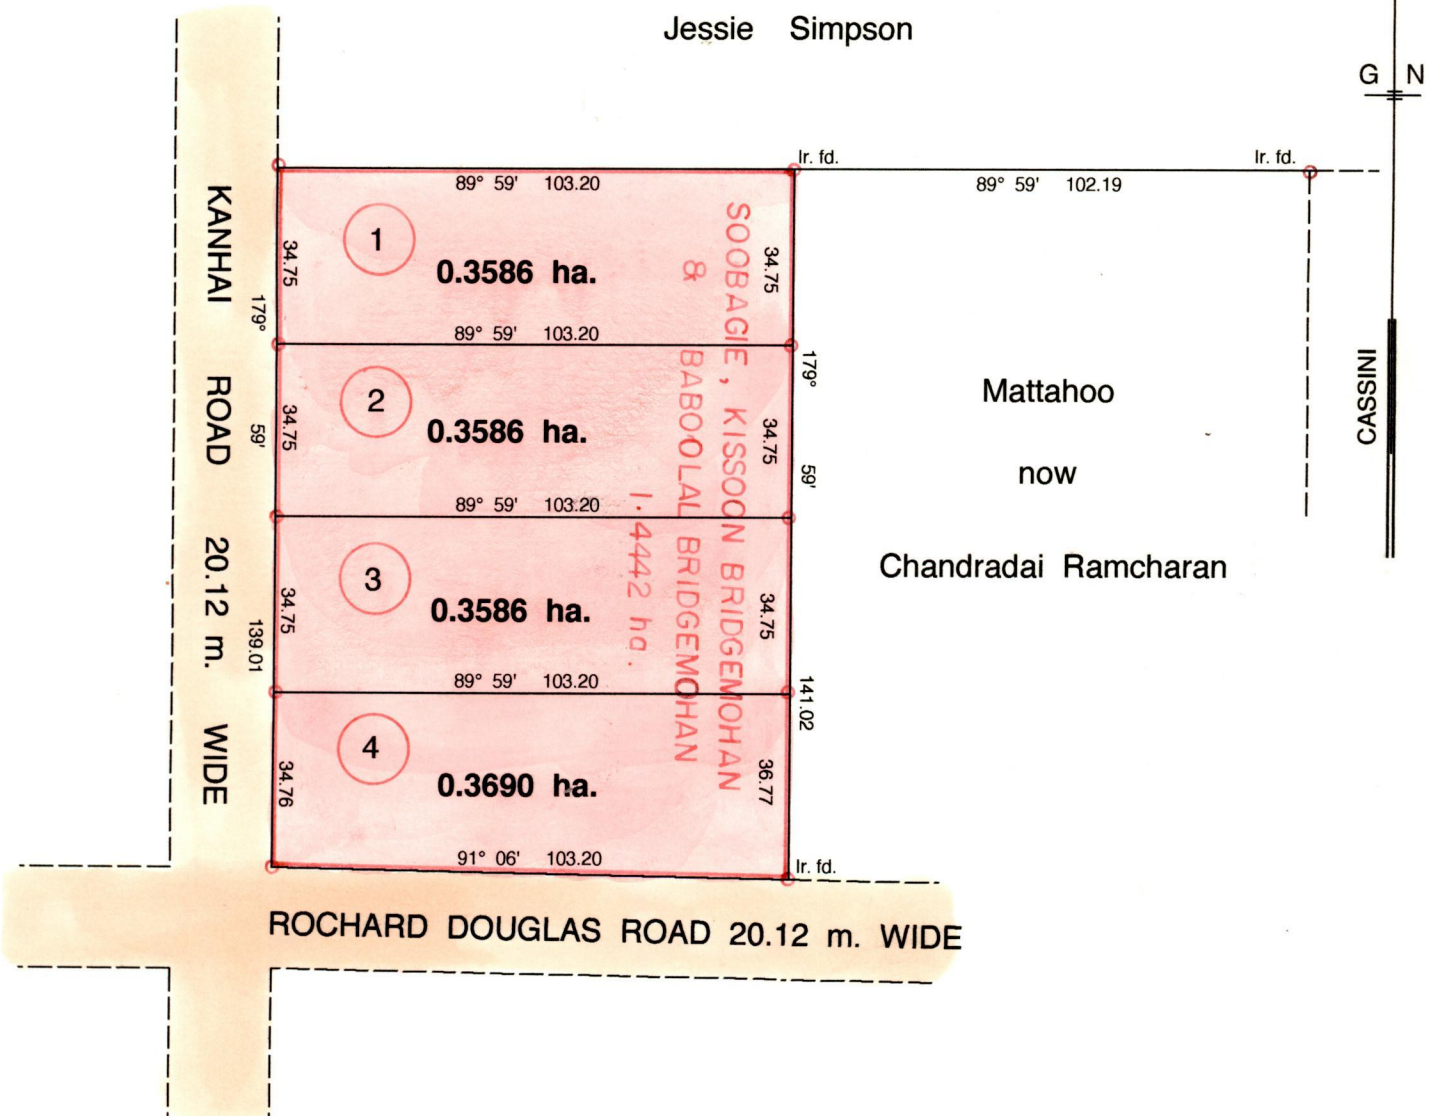

Approved

[Signature]
Director of Surveys 1.9.2000

Vide Bk. 1179 fol. 33.

○ Denotes Iron Put unless otherwise stated

SCALE 1 : 1500.

Distances are in metres

Bearings are Cassini Grid based on Solar Obs.

PLAN of 4 Parcels of land coloured pink in the Ward of Savana Grande
Containing together one point four four four eight hectares
Surveyed by me, with due authority, on the 27 th. March 1996.

I certify that I have complied with rule 76 under section 14 (2) (d) of the
Land Surveyors 'Ordinance 1952, and that this plan is correct.

Checked by *[Signature]* 1.9.2000

[Signature]

Entered..... Land Surveyor, Trinidad & Tobago

8.01.1997

Original Bk. 1179 fol. 192

1. Vol. 4774 Fol. 371 Shane, Shagan, and Sharma Mohan
2. Vol 4809 Fol 151 Lisa Ganga & Elizabeth Ganga
3. Vol 4747 Fol 433
4. Vol. 4774 Fol. 377. Rampersad, Roshan Deelu, Rudra, Merinda
Deekie, Reenna Bissoonday Mohan,
Krishna Ramkissoon, Vernisha Jamoone Samaroo.

