


Vol 4890
 Fol 69

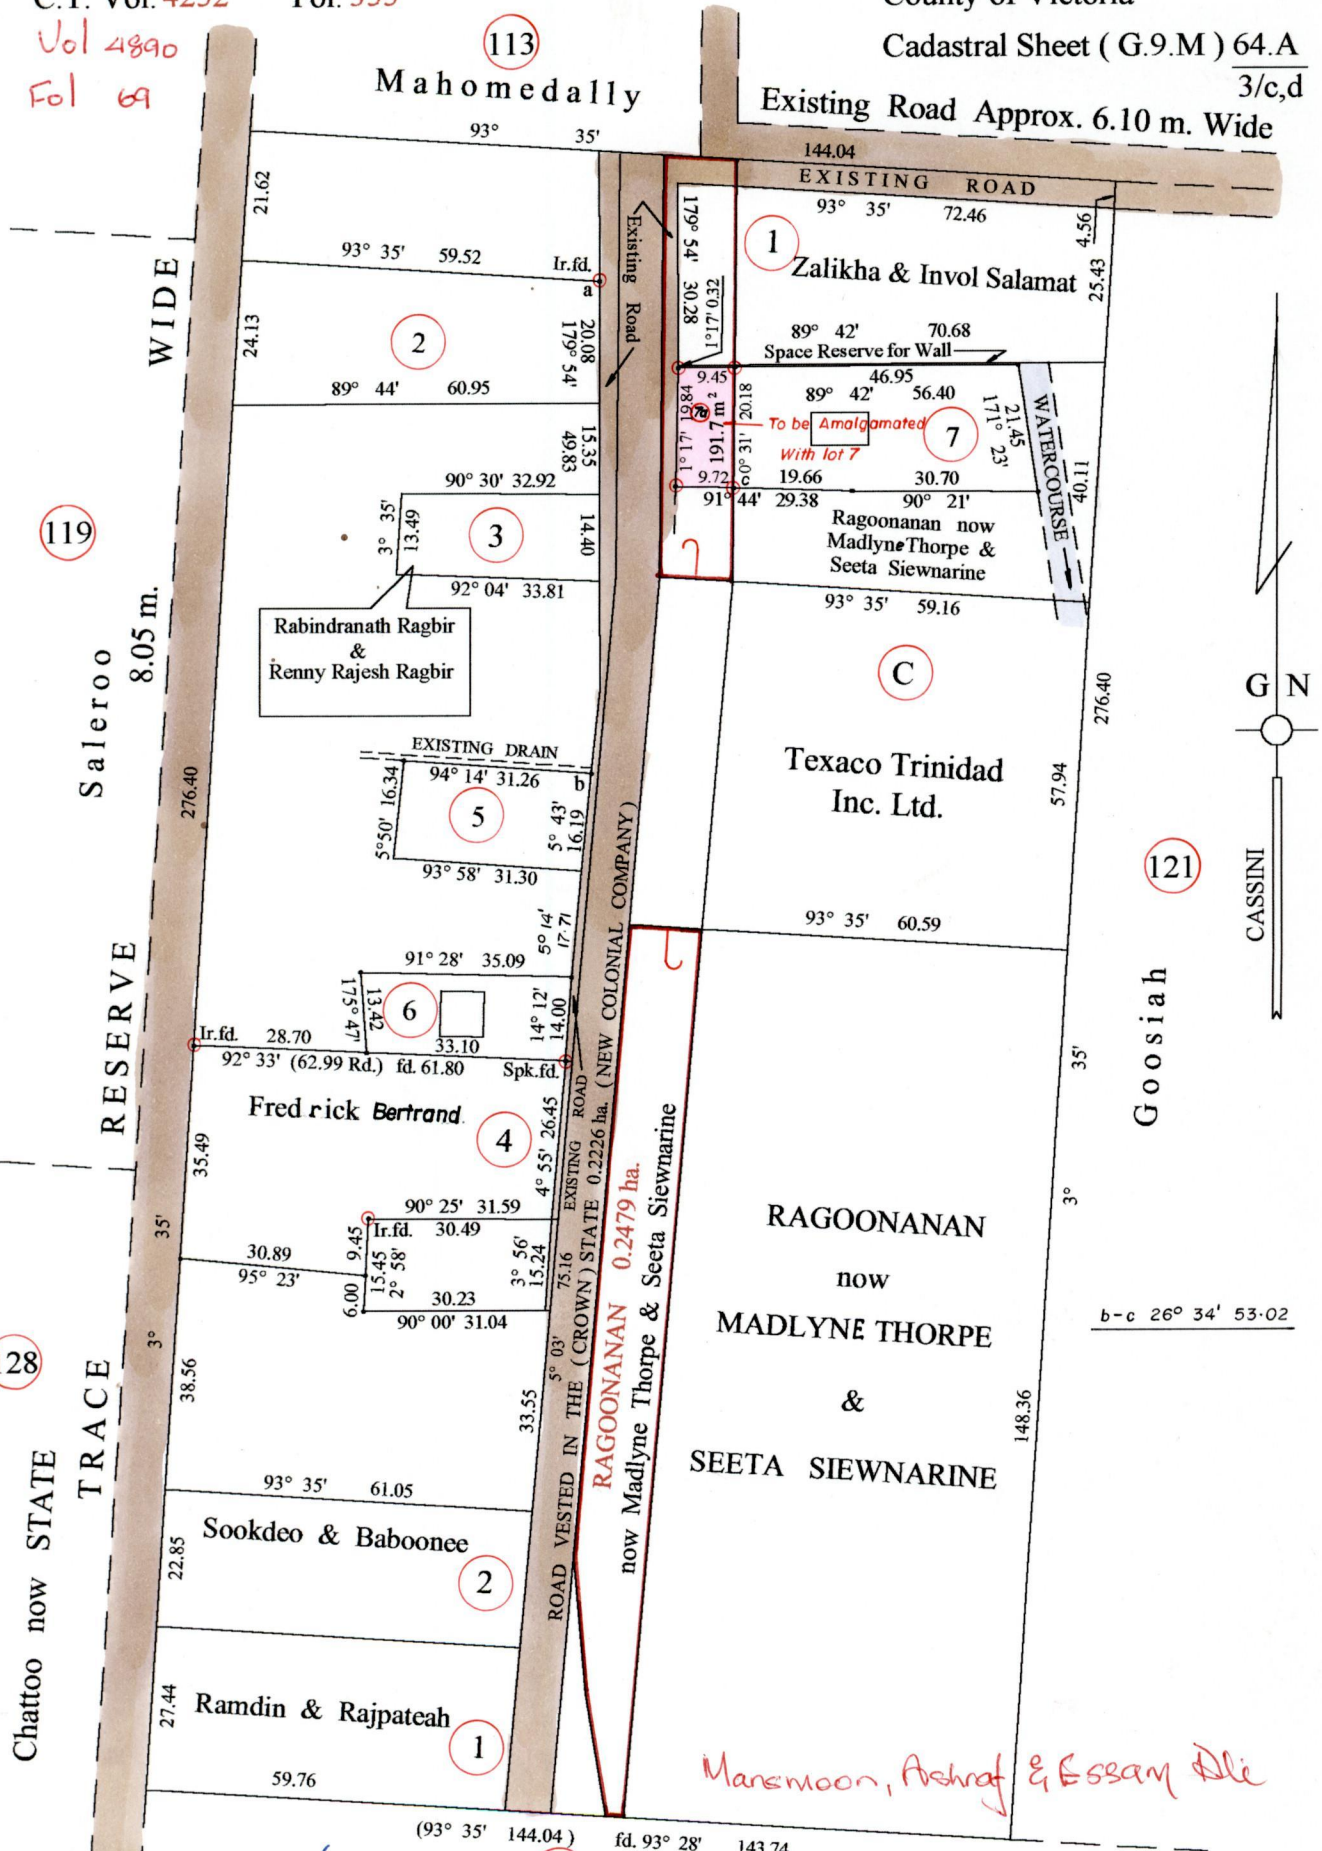

128

Approved *[Signature]*
 Director of Surveys
 2002-03-25

137 Low too
 a Ir.f.d. - b 180° 47' 81.89

Vide Bk.1145 fol.548
 Vide Bk.1155 fol.750 now Bk.1227 fol. 42
 Vide Bk.1233 fol.215

○ Denotes Iron put unless stated otherwise.
 Note: Bearings are cassini grid based on solar observations Distances are in metres

PLAN of a Parcel of land coloured pink in the Ward of Naparima
 Containing one hundred and ninety one point seven square metres
 Surveyed by me, with due authority, on the 26th. March 2001.
 In accordance with regulation 25 (1) of the Land Surveyors' Regulations 1998,
 I certify that this plan is correct.

Checked by *[Signature]*

Entered on C.A.S. 08-09-2014 Trinidad & Tobago Land Surveyor *[Signature]* 1:07 : : : : 2002

