

Process *Itz#81142*

R.P.O. Vol. 108
C.T. Vol.


Fol. 73
Fol.

Ward of Toco
County of St. David
Cadastral Sheet C.9.C 6F
2/a

Vol 4979 Fol 431

G. N.

Cassini

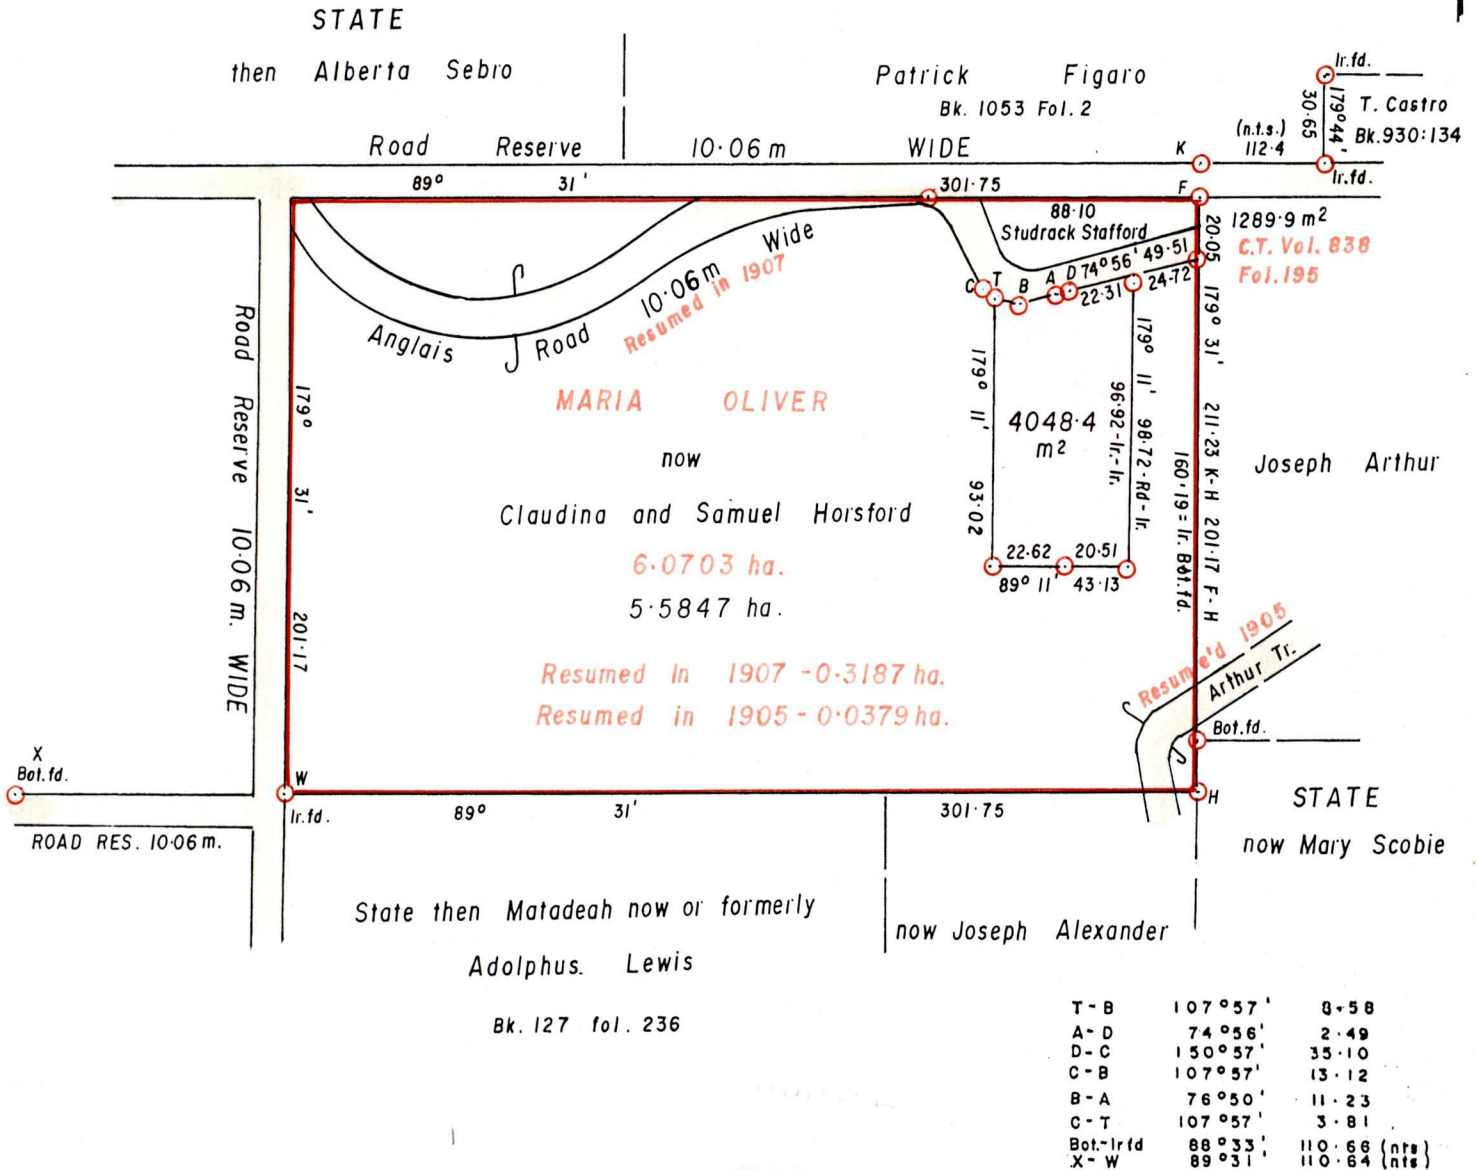

Approved *[Signature]*
Director of Surveys
2005.12.19

Stephen Williams & Arason Quinlan

○ Denotes Iron put unless otherwise stated
Bearings are Cassini Grid based on Solar Obs.
SCALE 1 / 2500
Distances are in METRES

To obtain Compass Bearings add 29 minutes
PLAN of a Parcel of land coloured PINK in the Ward of Toco
Containing four thousand and forty-eight point four square metres
Surveyed by me, with due authority, on August 16 1983
In accordance with Rule 25 (1), of the Land Surveyors Regulations 1998.
I certify that this plan is correct.



Checked by *[Signature]*
Entered
Trinidad and Tobago Land Surveyor..... *25th July* 2000

"A"

This is the Plan marked "A" as referred to in the Memorandum of Transfer dated the 10th day of March, 2006 made between Jerry Baptiste and Elvira Baptiste of One Part and Stephen Williams and Avason Quinlan of the Other Part

Ulirc Skerritt
Attorney-at-Law



~~1355/109~~