


Vol 4820 Fol 405
Process No 81158

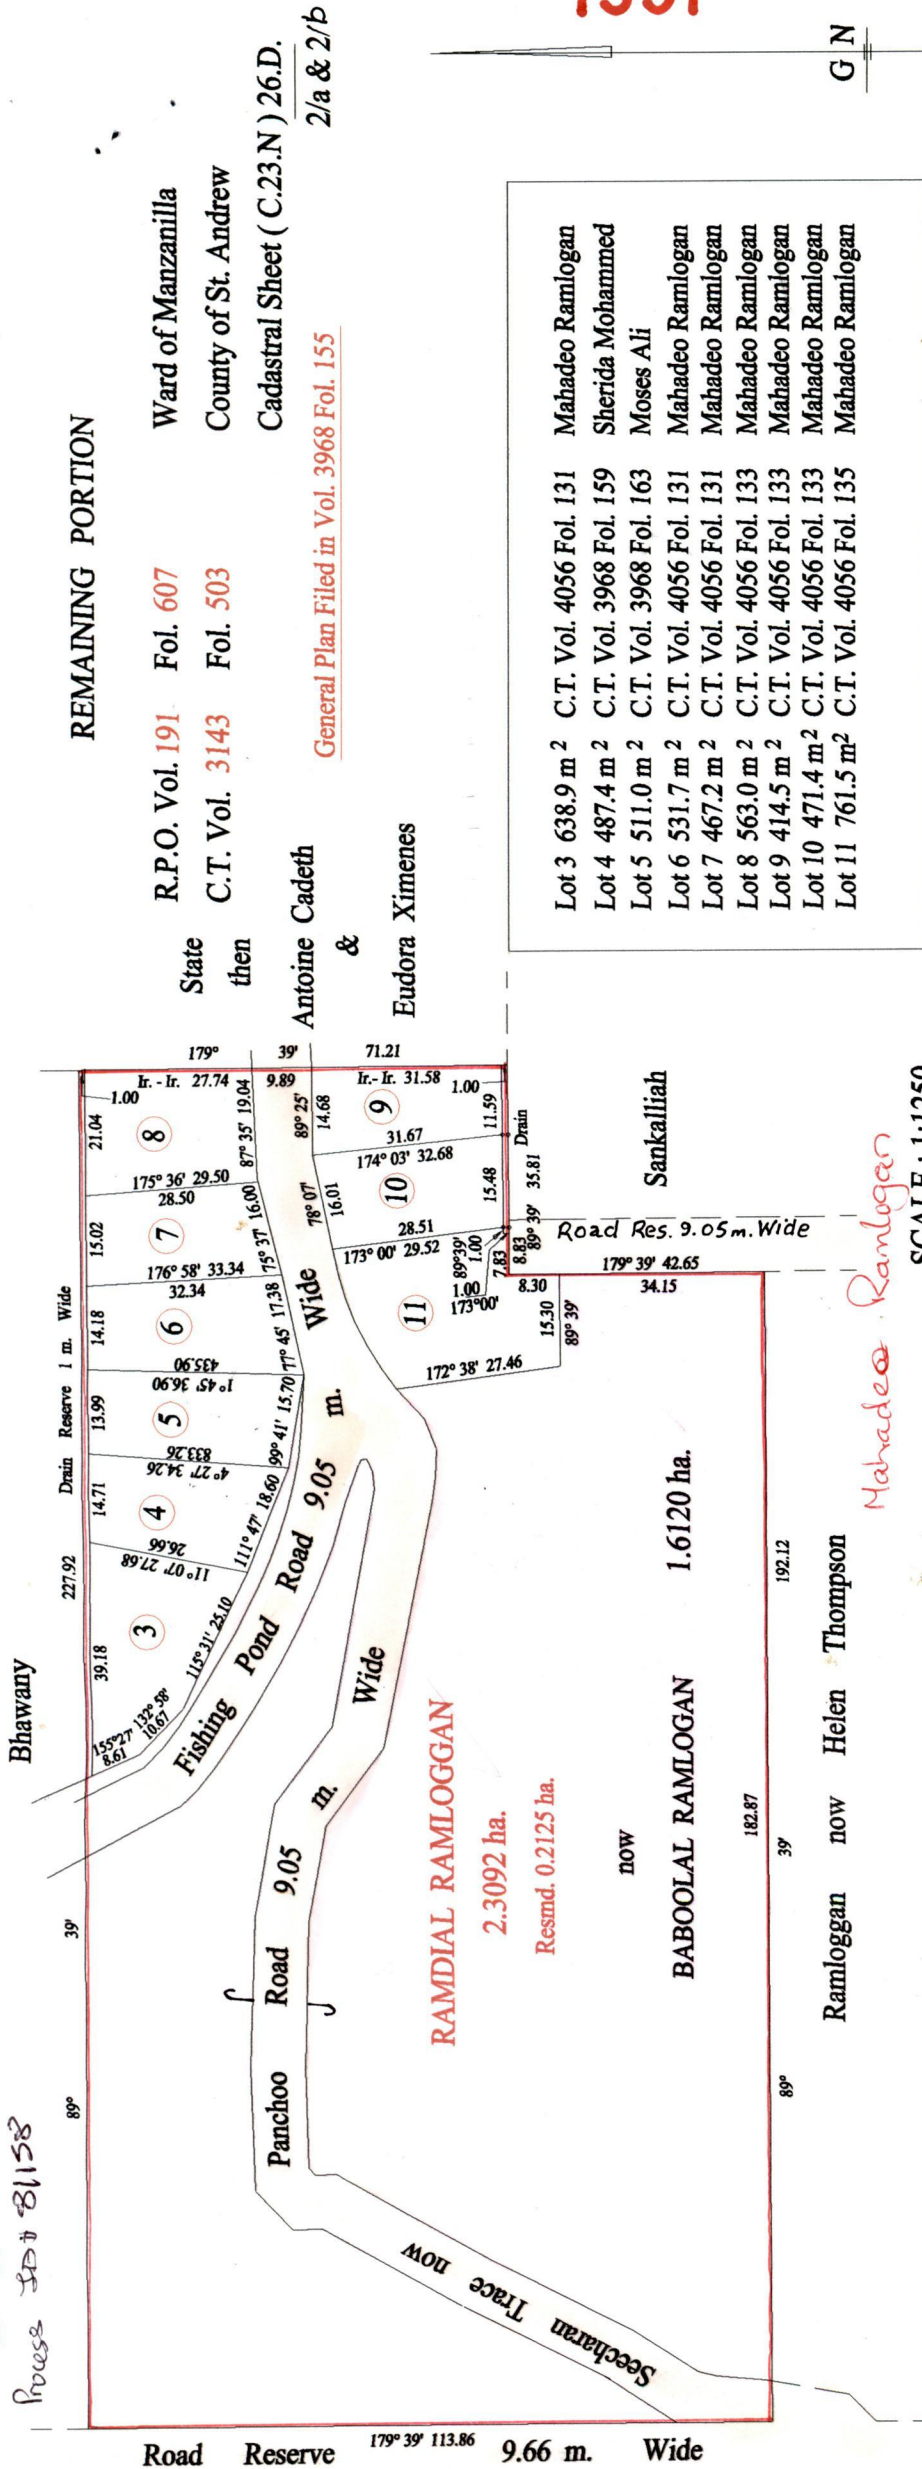

Note: Bearings are cassini grid based on solar observations Distances are in metres

This is a true copy of a diagram of two point three zero nine two hectares, originally transferred to Ramdial Ramloggan, shewing a portion coloured pink and containing one point six one two zero hectares being the remainder after one Resumption and nine (9) previous transfer of another portion of the land. In accordance with Regulation 25 (1) of the Land Surveyors' Regulations 1998, I certify that this plan is correct.

Checked by *Helen Thompson* Mahadeo Ramlogan

Entered on 04/05/14 2014 Trinidad & Tobago Land Surveyor I.O. No. 2004


Approved *[Signature]*
Director of Surveys
2024-10-18

Vide Bk. 1175 fol. 19



"A"

This is the Portion Plan marked "A" referred to in the Memorandum of Transfer dated the 30th day of August, 2006 and made between BABCOLAL RAMLOGAN in favour of MAHADEO RAMLOGAN.

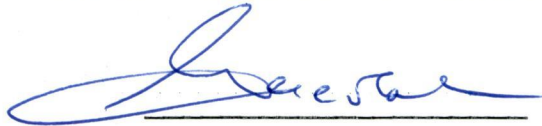

HUGH JACOBS

ATTORNEY AT LAW.

