


Process ID# 81160

R.P.O. Vol. 251 Fol. 369

C.T. Vol. 1501 Fol. 33

Vol 4943 Fol 137

Cadastral Sheet G.17.K. $\frac{73B}{3/b}$
Ward of Siparia
County of St. Patrick

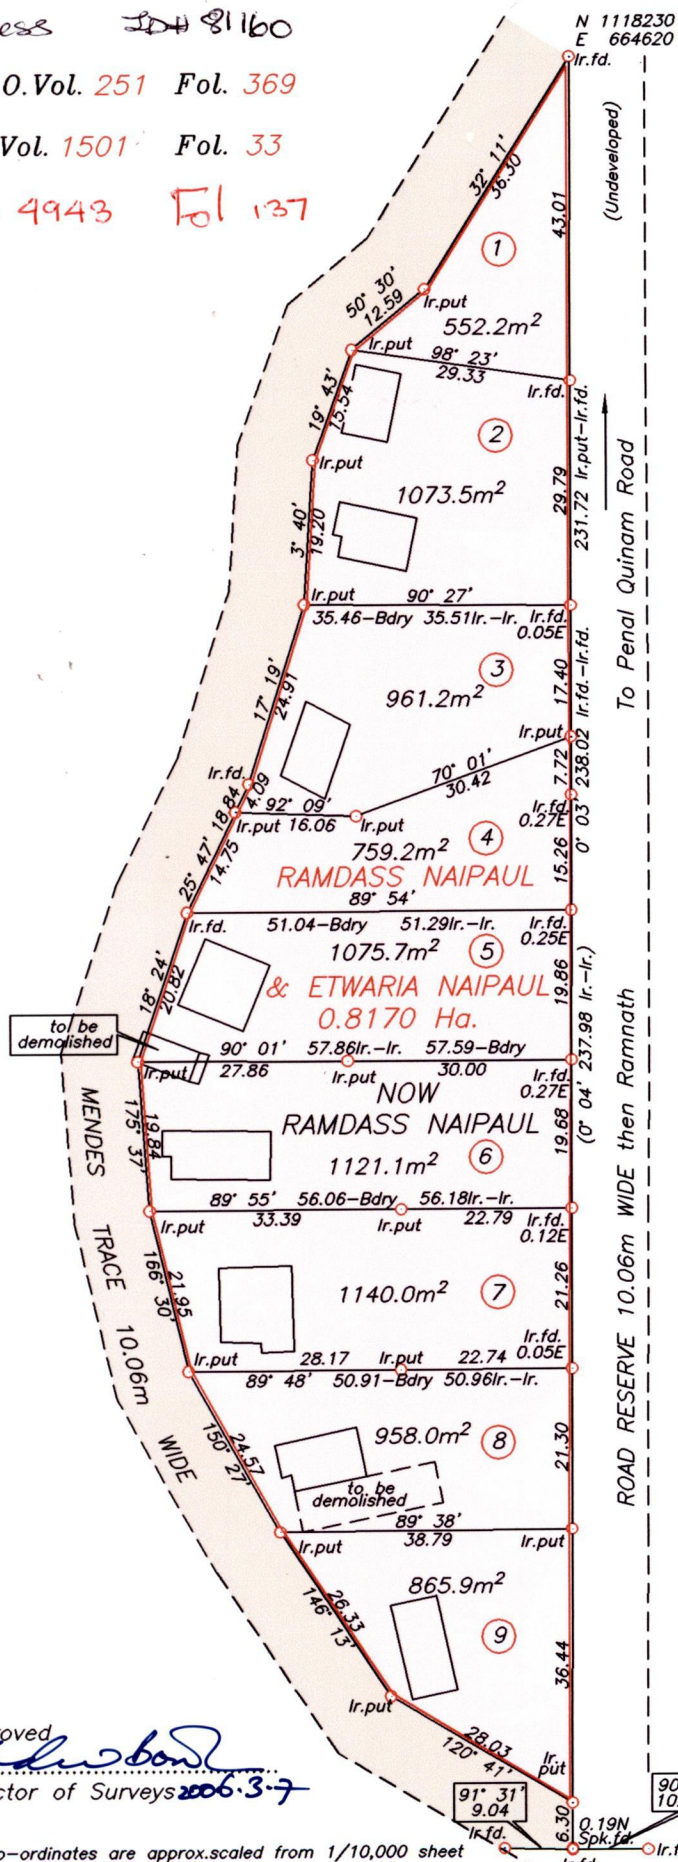

Henriette Hernandez



See Plan RC.6
S.O.185/60
Bk.905/201
Bk.915/74



Approved
[Signature]
Director of Surveys 2006.3.7

UTM.Co-ordinates are approx.scaled from 1/10,000 sheet
Bearings are Cassini grid based on Magnetic Needle
Note: To obtain compass bearings subtract 3 minutes.

SCALE 1/1000
Distances are in metres

PLAN of 9 Parcels of land coloured pink in the Ward of Siparia
Containing together eight thousand five hundred and six point eight square metres
Surveyed by me, with due authority, in April 2005
In accordance with Regulation 25 (1) of the Land Surveyors' Regulations 1998,
I certify that this plan is correct.

Checked by *[Signature]*

[Signature]

Entered... Trinidad & Tobago Land Surveyor... 1st February 2006

1. Vol. 4969 Fol. 385 Sunildutt & Binitie Ramlakhon
- 2.
3. Vol 5034 Fol 273 Joan Ramlakhon.
4. Vol 5021 Fol. 183 LATCHMEE & DHARMA NAIPAL
- 5.
- 6.
7. Vol. 4969 Fol. 377 Rosey, Ambica, Nirvani & Rudra Sahatoo.
- 8.
- 9.



1358/243