


Vol. 4760 Fol. 499

R.P.O. Vol. 600 fol. 553

C.T. Vol. 992 fol. 449

U.P.R.N.

Process ID# 1175

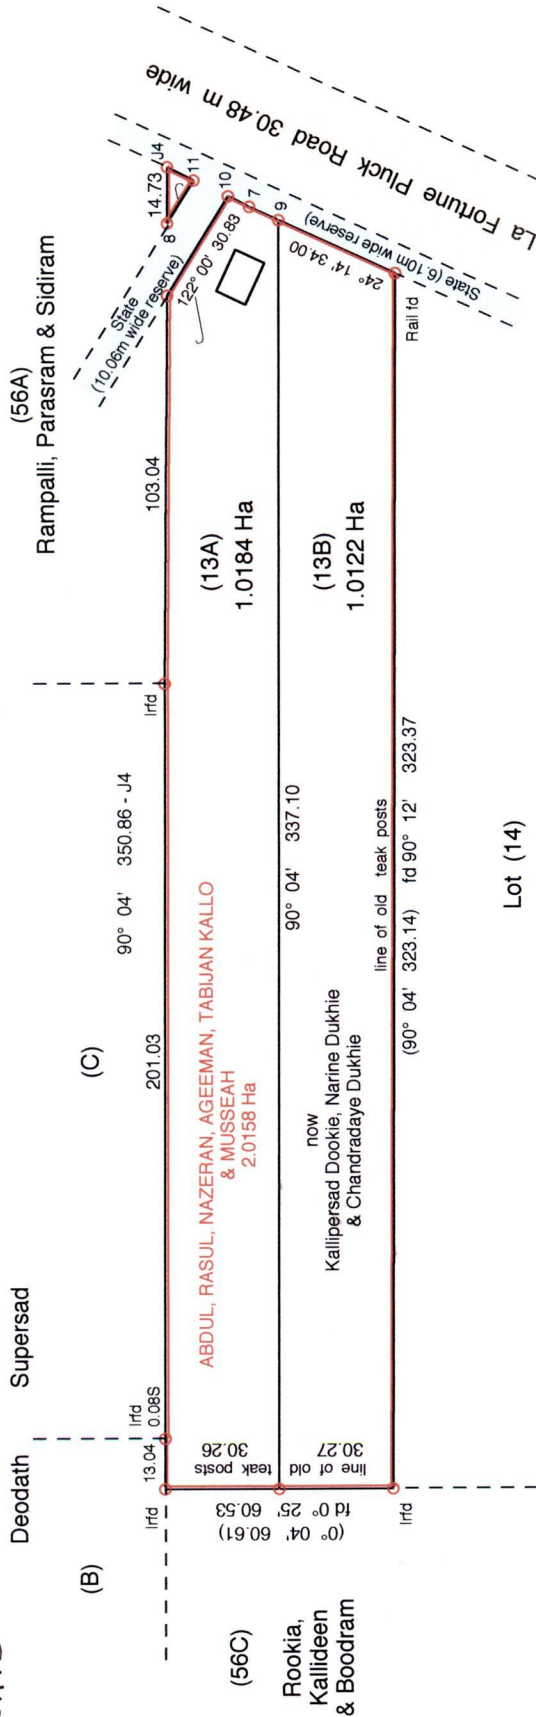

Vide : Bk 818 fol 216
Bk 1124 fol 209

Approved by
Director of Surveys

PLAN of two (2) Parcels of land coloured pink in the Ward of Siparia

Containing together two point zero three zero six hectares

Surveyed by me, with due authority, in October 2003

In accordance with Regulation 25(1) of the Land Surveyors' Regulations 1998, I certify that this plan is correct.

Checked by M.M. 1/2/05

Entered on Trinidad & Tobago Land Surveyor 2nd June 2004

Cadastral Sheet 63B, G.7.P
3/d

Ward of Siparia

County of St. Patrick

1331

Line	Brg.	Dist.
9 - 7	24° 14'	9.07
7 - 10	25° 01'	6.26
J4 - 11	205° 01'	7.85
11 - 10	205° 01'	10.14
8 - 11	122° 00'	13.46

Q Denotes Iron Put unless otherwise stated
Bearings are Cassini Grid based on Solar Obs.

SCALE 1 : 2000

Distances are in metres

142

Original Survey BK. 818 Fol. 216

13A - Vol. 4760 Fol. 505

Narine Dookie + Kallipersad Dookie

13B - Vol. 4760 Fol. 507

Narine Dookie + Kallipersad Dookie

11 JUN 2004
Lands and
Surveys

1195/165