

Process S.D.#81180

R.P.O. Vol. Fol.

C.T. Vol. 2574 Fol. 105

Ward of Siparia

County of St. Patrick

Cadastral Sheet G.18.G. 73C
2/c



VOL-4792 FOL. 243

S.O. No. 495/06

Bk. 711 : 101

Bk. 402 : 245

Bk. 403 : 104

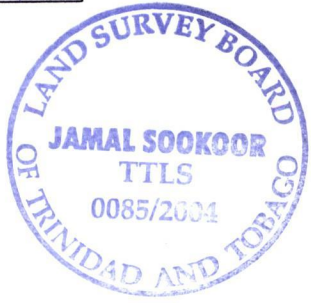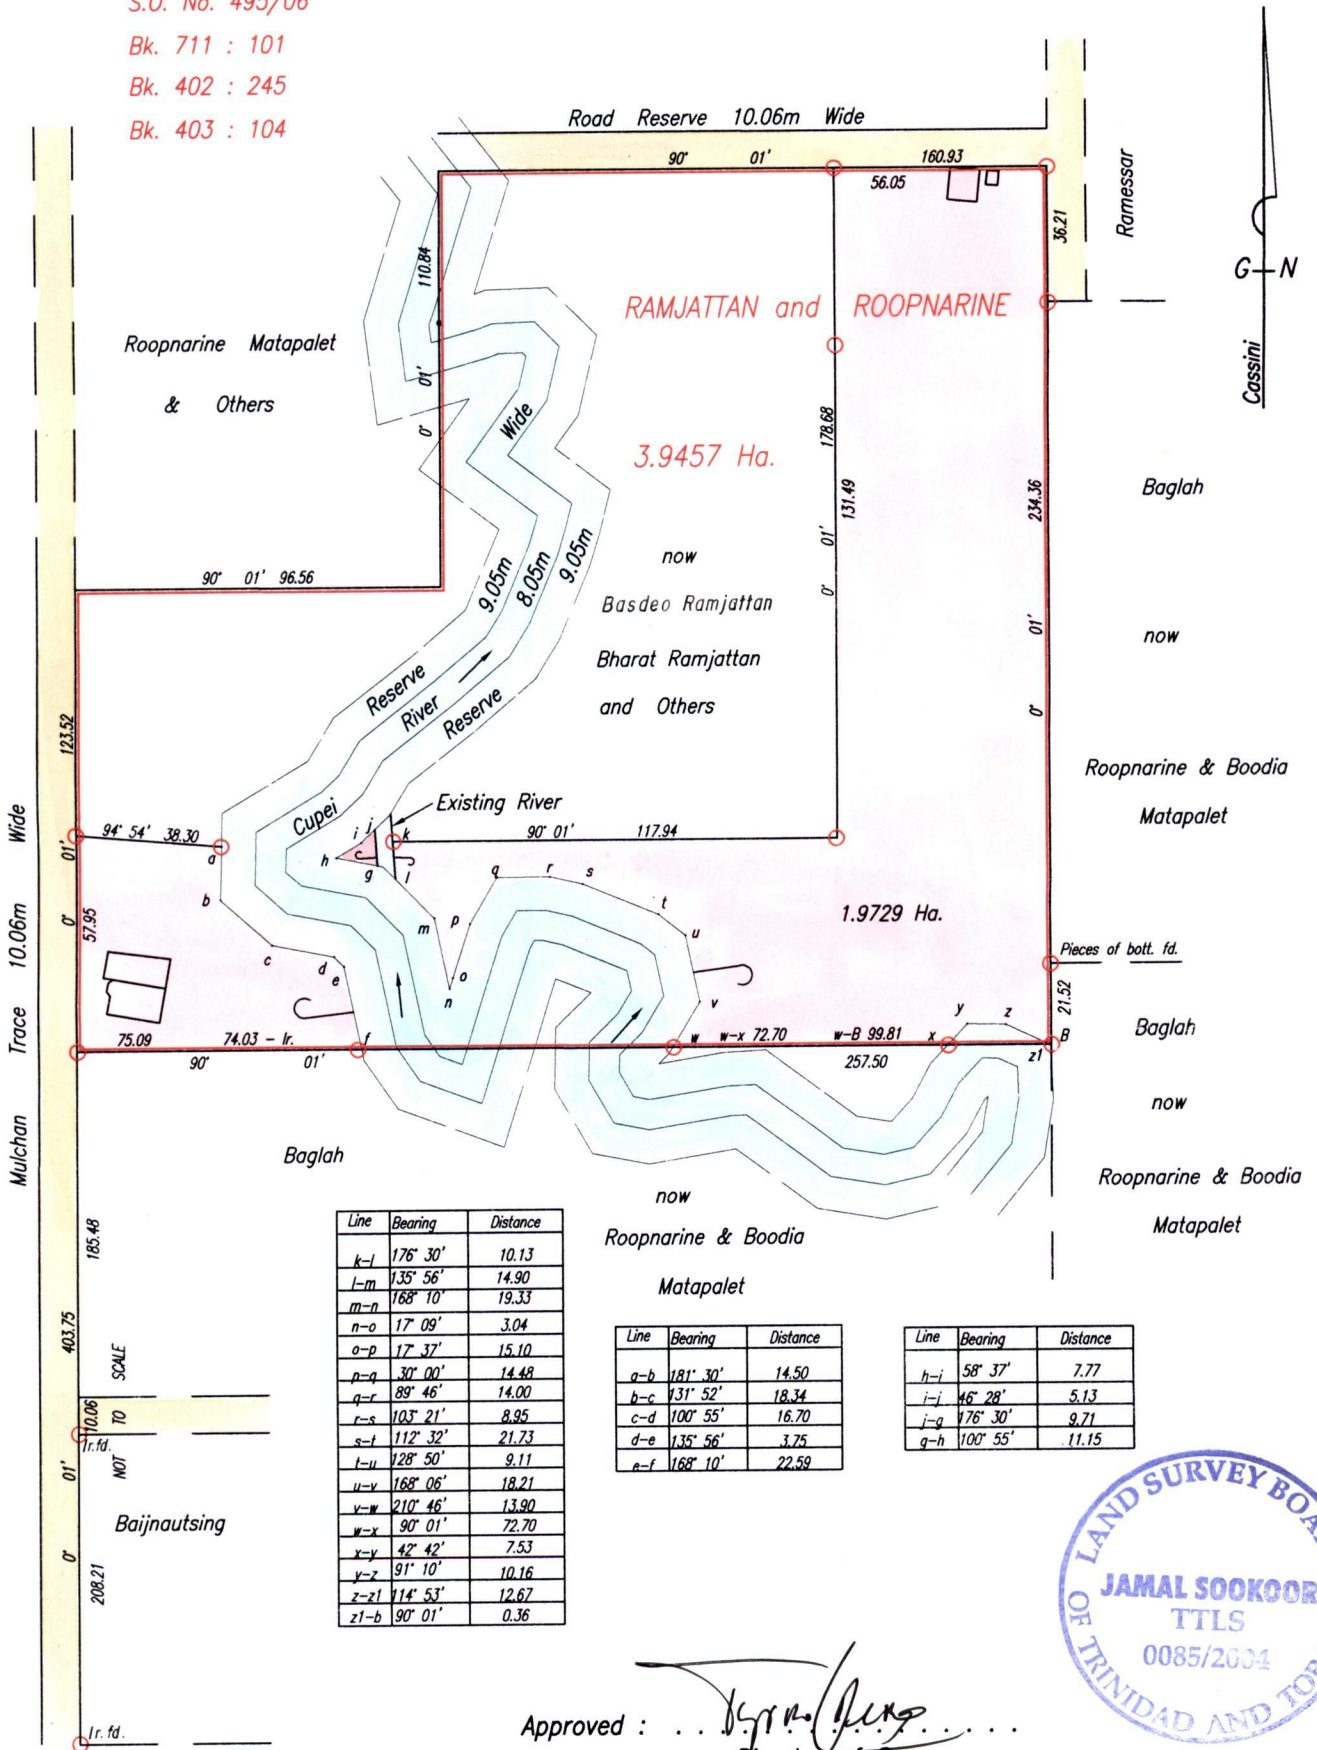

Approved : *Jamal Sookoor*
Director of Surveys
2005.8.30

○ denotes iron put except otherwise stated.
 Bearings are Cassini Grid based on solar observations.
 Plan of a Parcel of land coloured pink in the Ward of Siparia
 Containing one point nine seven two nine hectares.
 Surveyed by me, with due authority, in September 2003.
 In accordance with Regulation 25(1) of the Land Surveyors' Regulations 1998,
 I certify that this plan is correct.
 Checked by *M.J. 14-12-04*
 Entered *[Signature]*
 SCALE 1:2000
 Distances are in Metres
Jamal Sookoor
 Trinidad & Tobago Land Surveyor 11th July . . .2004