

R.P.O. Vol. 271 Fol. 355


C.T. Vol. 1008 Fol. 347

Vol. 4769 Fol. 465

Process 818/188

Ward of Siparia.
County of St. Patrick.
Cadastral Sheet G.13.P. 63F
4/d

Rarook now Jadoolal

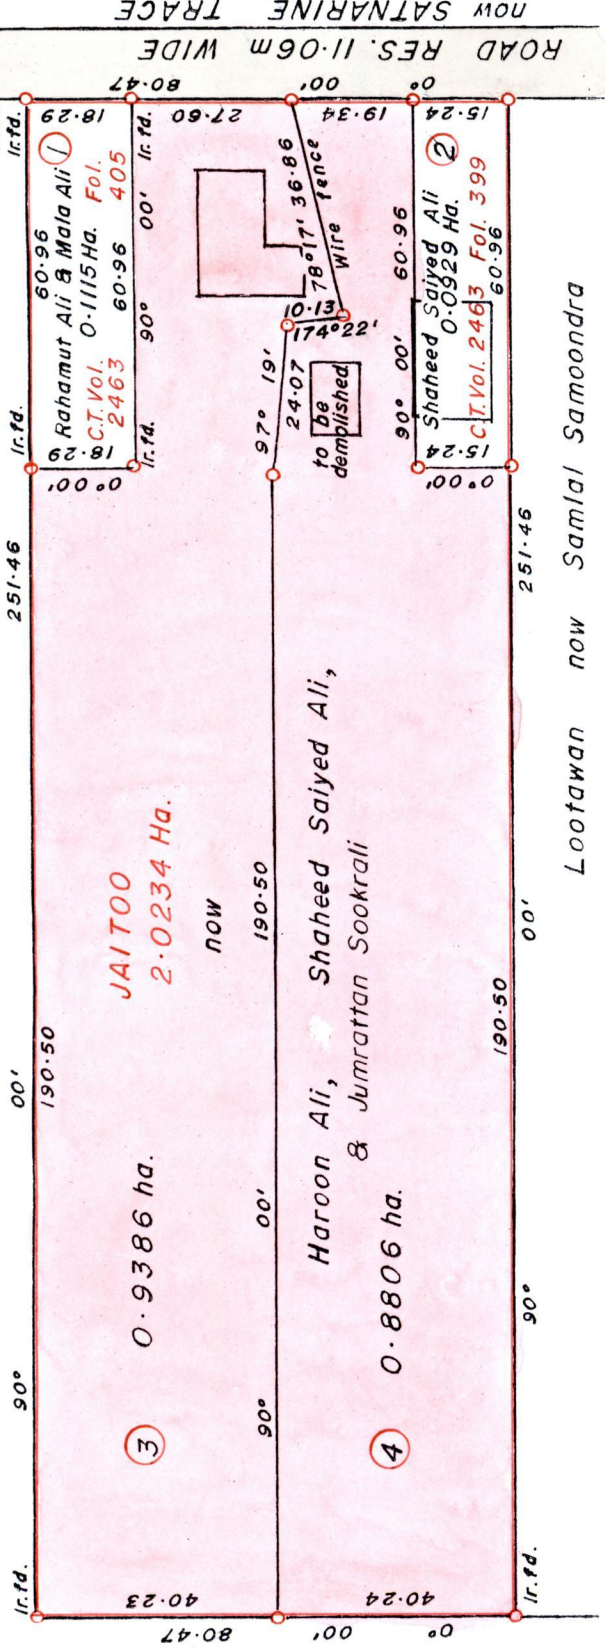

JAITOO
2.0234 Ha.

Rarook
now
Jadoolal

Lootawan now Samlal Samoondra

Distances are in METRES.
o Denotes Iron Put except otherwise stated
Scale 1 : 1250

Plan of 2 Parcels of land colored Pink in the Ward of Siparia.

Containing one point eight one nine two hectares.

Surveyed by me, with due authority, in May 2005.

In accordance with Reg.25(1) of the Land Surveyors' Regulations 1998,


I certify that this Plan is correct.

Checked by *A. D. 2005.11.28*

Entered Trinidad and Tobago Land Surveyor June 2005.

Haroon Ali + Shaheed Saiyed Ali

Bk. 1110 : 7
1157 : 37

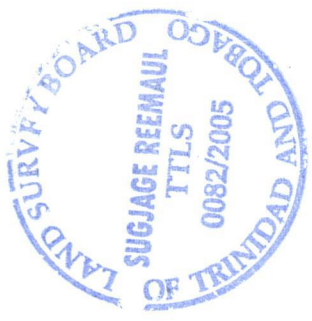

1358/95



Lot 4 - Vol. 4269 Fol. 473 Haroon + Shaheed-Saieyd Ali.

Lot 3 - Vol. 4269 Fol. 471 Haroon + Shaheed-Saieyd Ali