


UPRN No.

Process SD# 81196

a-b -90° 04' 1.96

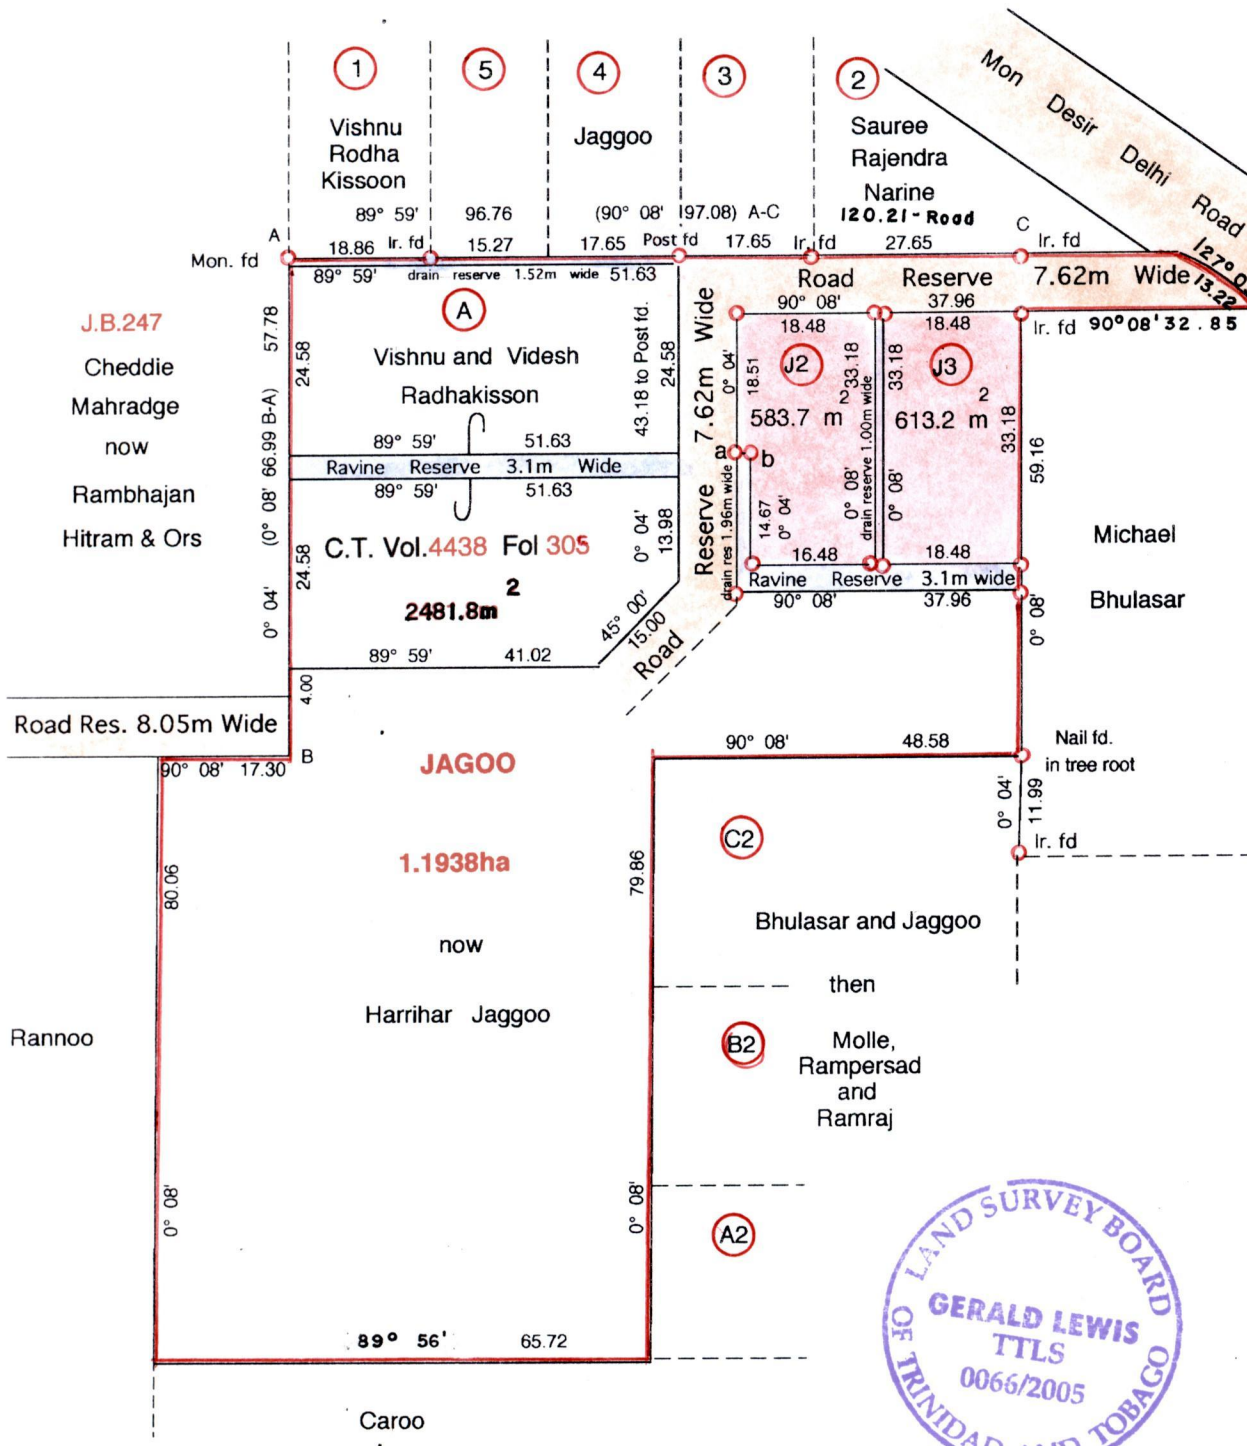

Approved: *[Signature]*
Director of Surveys

o Denotes Iron Put unless otherwise stated

Bearings are Cassini Grid based on Solar Obs.

PLAN of 2 Parcels of land coloured pink in the Ward of Siparia

Containing together one thousand one hundred and ninety six point nine square metres

Surveyed by me, with due authority, in March 2001

In accordance with Regulation 25(1) of the Land Surveyors' Regulations 1998, I certify that this plan is correct.

Checked by *[Signature]* 11/4/06

Entered by

[Signature]
Trinidad & Tobago Land Surveyor

Distances are in Metres
SCALE 1 : 1000

22/09/2005

J2

J3 Vol 4792 Fol 189 Marylyn Smdar.



1358/297