


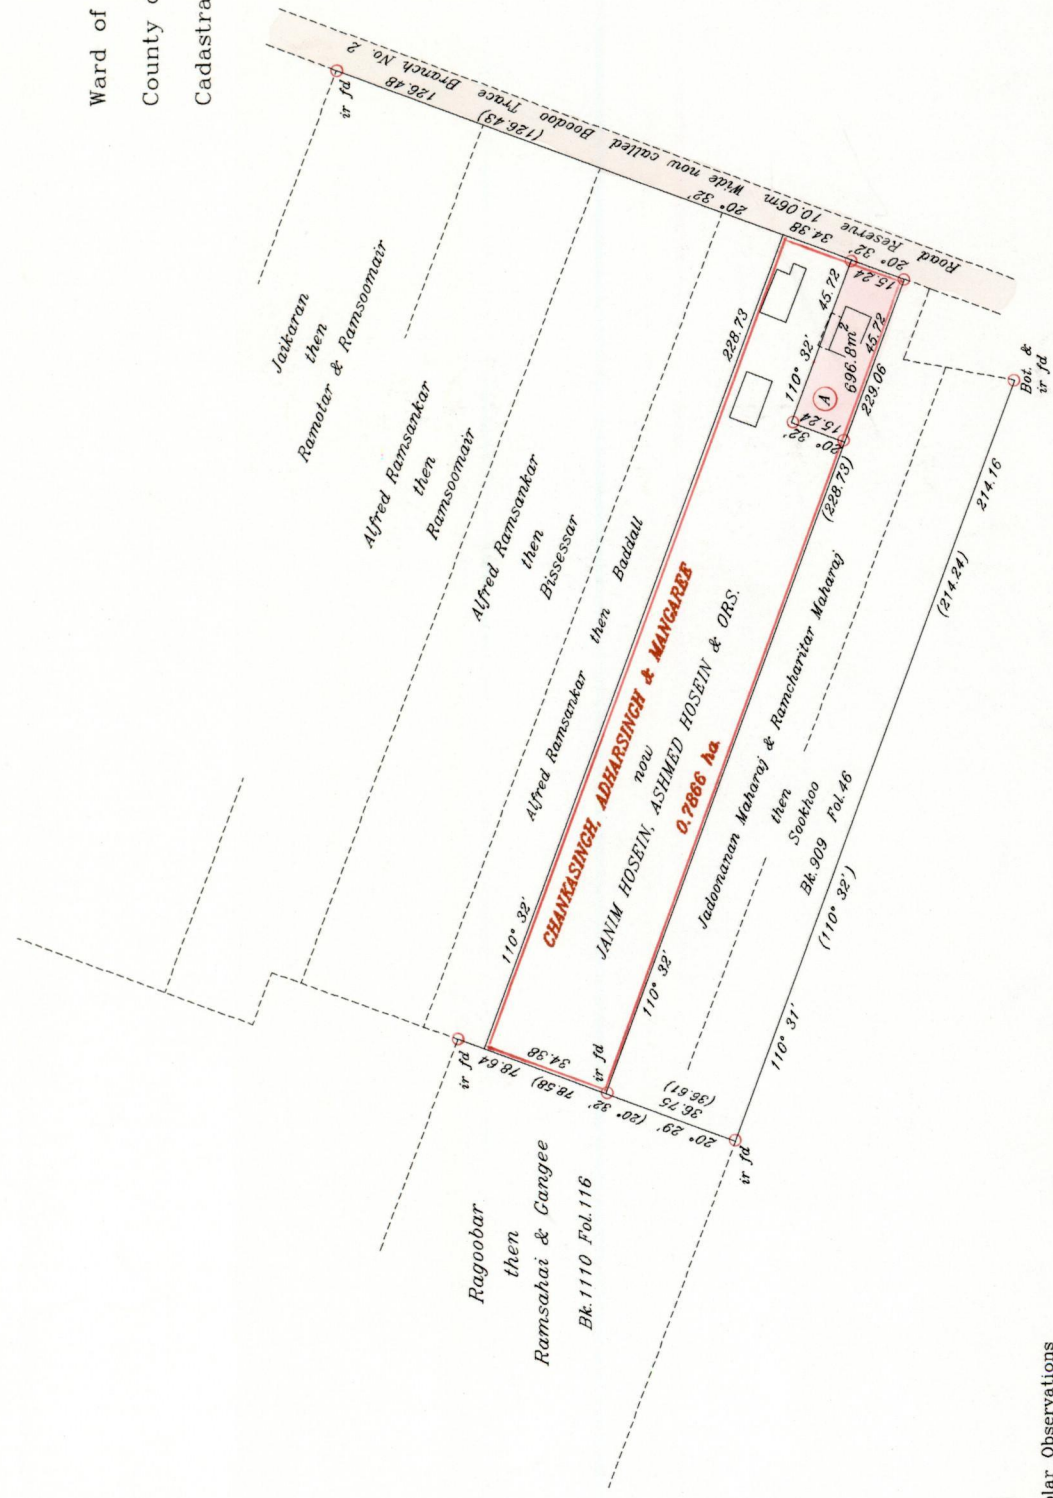

Ward of Naparima  
County of Victoria  
Cadastral Sheet G.13.C. 63F  
1/b

R.P.O. Vol. 193 Fol. 509  
C.T. Vol. 1017 Fol. 473  
U.P.R.N. No.:  
Vol. 4536 Bl. 193

Process 81092



G.N. Cassini

Approved  
*[Signature]*  
Director of Surveys  
2012.12.04

Bearings are Cassini Grid based on Solar Observations  
PLAN of a parcel of land coloured pink in the Ward of Naparima  
Containing six hundred and ninety six point eight square metres  
Surveyed by me, with due authority, in July & August 2001  
In accordance with Rule 25(1) of the Land Surveyors' Regulations 1998, I certify that this plan is correct.

SCALE 1: 2000  
Distances are in metres  
Shazan Hosein

References: Bk. 834 Fol. 146  
Bk. 407 Fol. 210

Checked by *[Signature]*  
Entered *[Signature]*  
Trinidad & Tobago Land Surveyor  
15/8/2001