


Process ID# 81098
R.P.O. Vol. 1626 Fol. 171
C.T. Vol. 1752 Fol. 69
Vol. 4697 Fol. 299

Ward of Tacarigua
County of St. George
Cadastral Sheet B.23.C. 24A
2/d

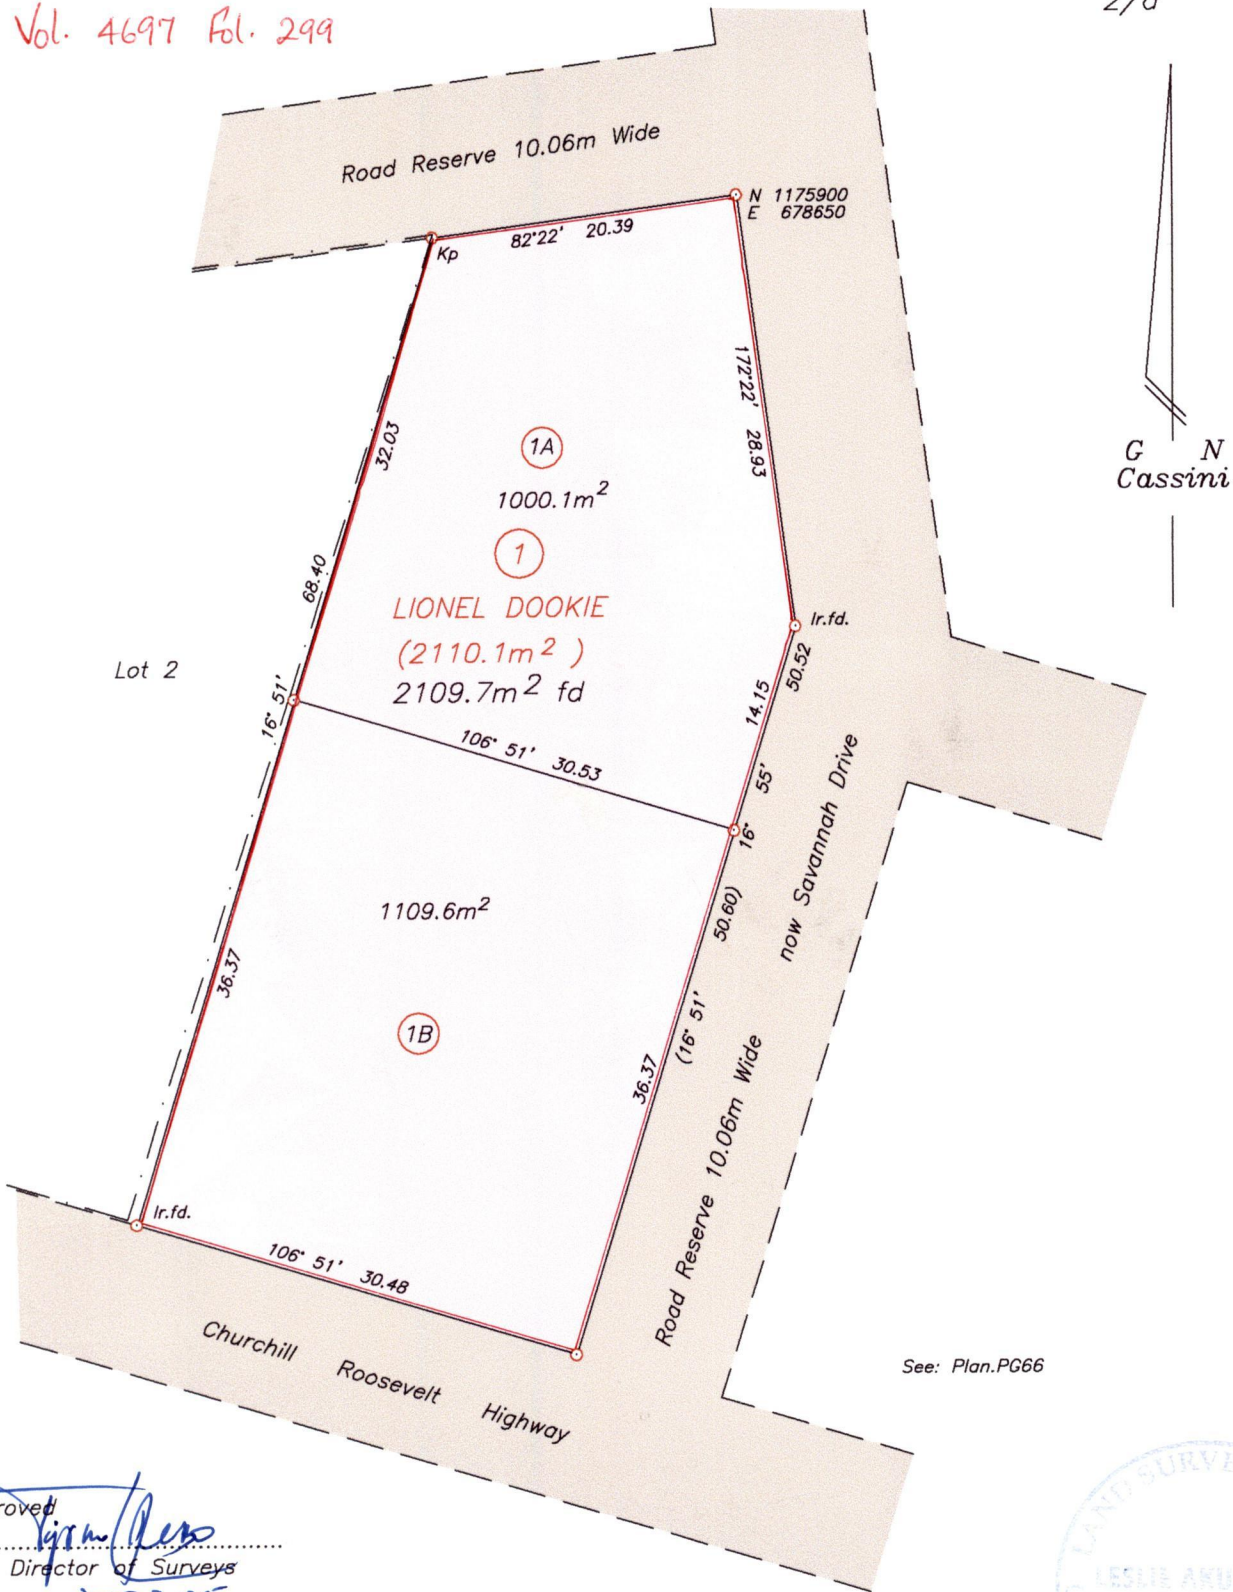

Approved: *[Signature]*
Director of Surveys
2005-7-25

○ Denotes Iron put except where otherwise indicated.
Co-ordinates scaled from 1/10,000 ward sheet
Bearings are Cassini grid based on Magnetic Needle
Note: To obtain compass bearings add 5 minutes.

SCALE 1/500
Distances are in metres



PLAN of 2 Parcels of land coloured Pink in the Ward of Tacarigua
Containing together two thousand one hundred and nine point seven square metres
Surveyed by me, with due authority, in December 2004
In accordance with Regulation 25 (1) of the Land Surveyors' Regulations 1998,
I certify that this plan is correct.

Checked by: *[Signature]*
Entered: *[Signature]*
26-11-2014

[Signature]
Trinidad & Tobago Land Surveyor *[Signature]*

1A -

1B -



1195/298