


Process J₂# 81102

C.T. Vol. 815 Fol. 201

Vol. 4820 Fol. 190

Plan K.D. 17
BK. 980 Fol. 190

La Savanne Settlement

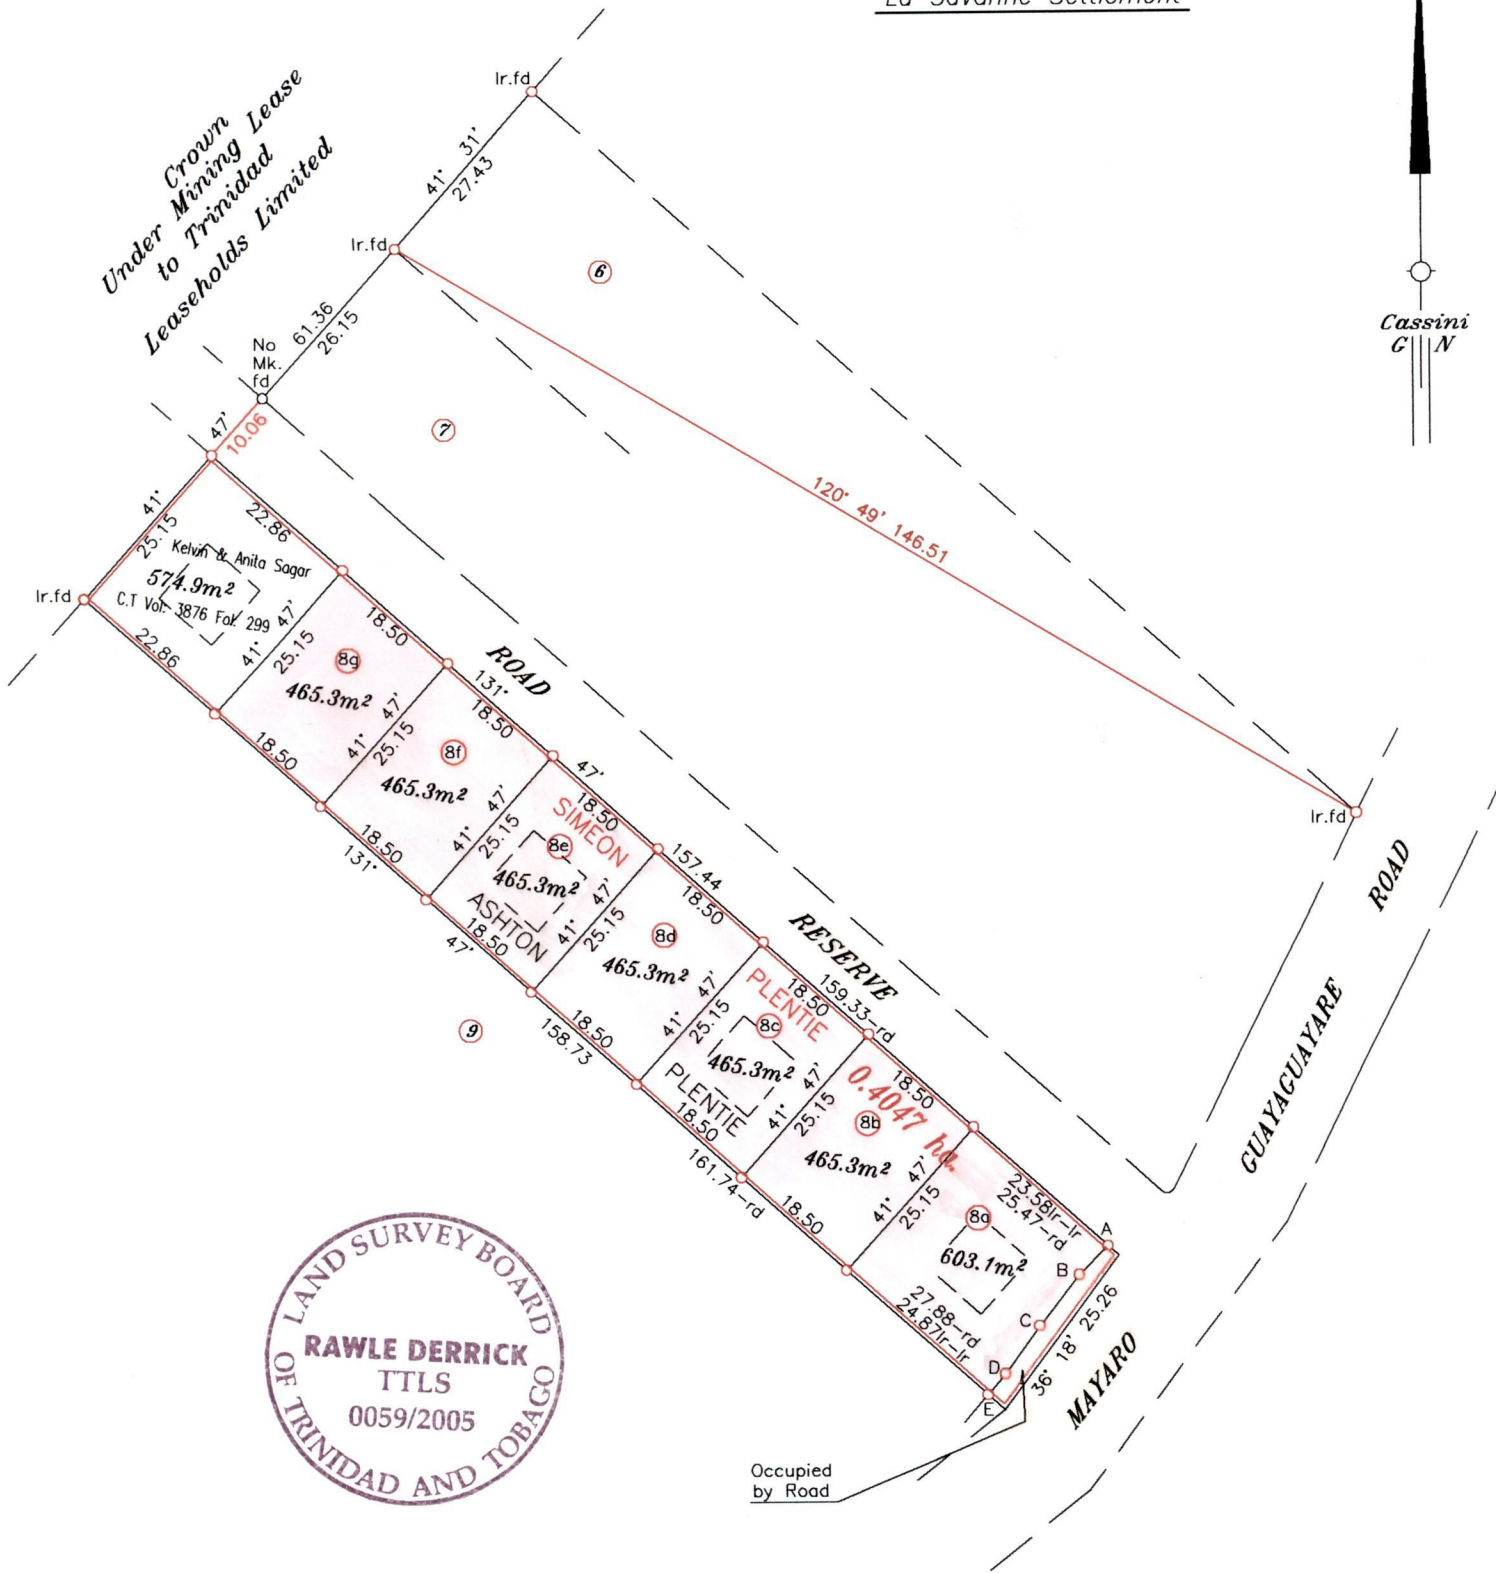

Approved: *[Signature]*
Director of Surveys
2008.12.12

A-B	224° 34' 5.38
B-C	217° 46' 8.54
C-D	215° 22' 7.75
D-E	220° 24' 3.56

SCALE 1/1000
Distances are in Metres

○ Denotes Iron put except otherwise stated
Bearings are Cassini Grid based on Solar Observations
Plan of seven Parcels of land coloured pink in the Ward of Guayaguayare
Containing together zero point three three nine five hectares
Surveyed by me with due authority, in May 2003
In accordance with Regulation 25 (1) of the Land Surveyors' Regulations 1998,
I certify that this plan is correct.

Checked by: *[Signature]* 28.11.05

[Signature]

Entered..... Trinidad & Tobago Land Surveyor *[Signature]* June 01 2005

8a.

8b.

8c.

8d. Vol. 4820 Fol 303 Sadick Ali.

8e.

8f. Vol. 5127 Fol. 521. Richard Charles & Yvette Ragoo

8g. Vol. 4875 Fol. 381 Raymond Cozier