


Process 824 81107
R.P.O. 98 Fol. 303
C.T. 4310 Fol. 91
Vol 4785 Fol 381

Ward of Siparia.
County of St. Patrick.
Cadastral Sheet G.12.P. 63E
3/d

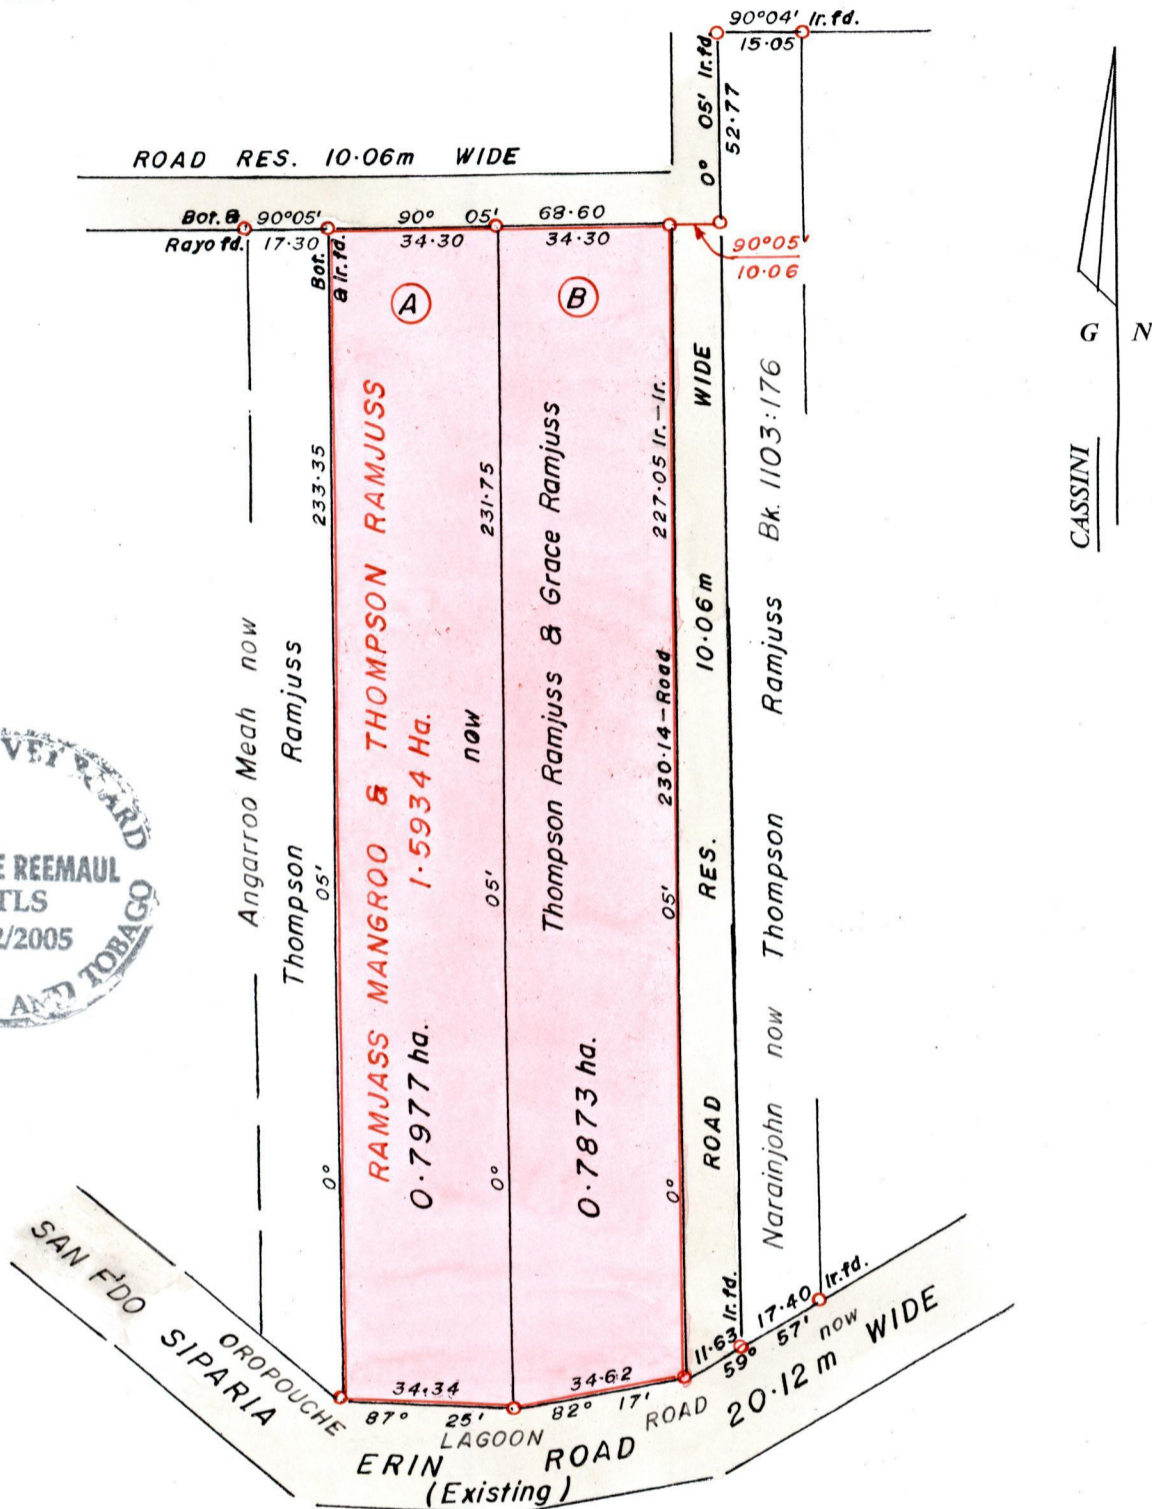

Bk. 763:156

Approved

[Signature]
Director of Surveys 2006.1.17

○ Denotes Iron put unless otherwise stated
Bearings are Cassini Grid based on Solar Obs.

SCALE 1:1500.

Distances are in METRES

Note: To Obtain compass bearings add/subtract minutes

PLAN of 2 Parcels of land coloured PINK in the Ward of Siparia.
Containing together one point five eight five zero hectares.
Surveyed by me, with due authority, in July 2005.
In accordance with Regulation 25 (1) of the Land Surveyors' Regulations 1998,
I certify that this plan is correct.

Checked by *[Signature]* 12/01/06

[Signature]
Trinidad and Tobago Land Surveyor

Entered

17th Sept. 2005

Original Survey BK. 763 fol. 156

A Vol 4785 Fol 387 Denesh Maharaj & Sandha Ramjuss - Maharaj.

B. Vol 4924 Fol 403 DAVE, NIRMALA & DANIEL
CHOUTIE.



1331 / 170
~~1358~~ / 134