

REMAINING PORTION

Process SR# 8124


R.P.O. Vol. 144 Fol. 571

C.T. Vol. 3737 Fol. 73

Vol. 4762 Fol. 209.

Ward of Cocal  
County of Nariva  
Cadastral Sheet E.22.N. 55C

3b & 3/d

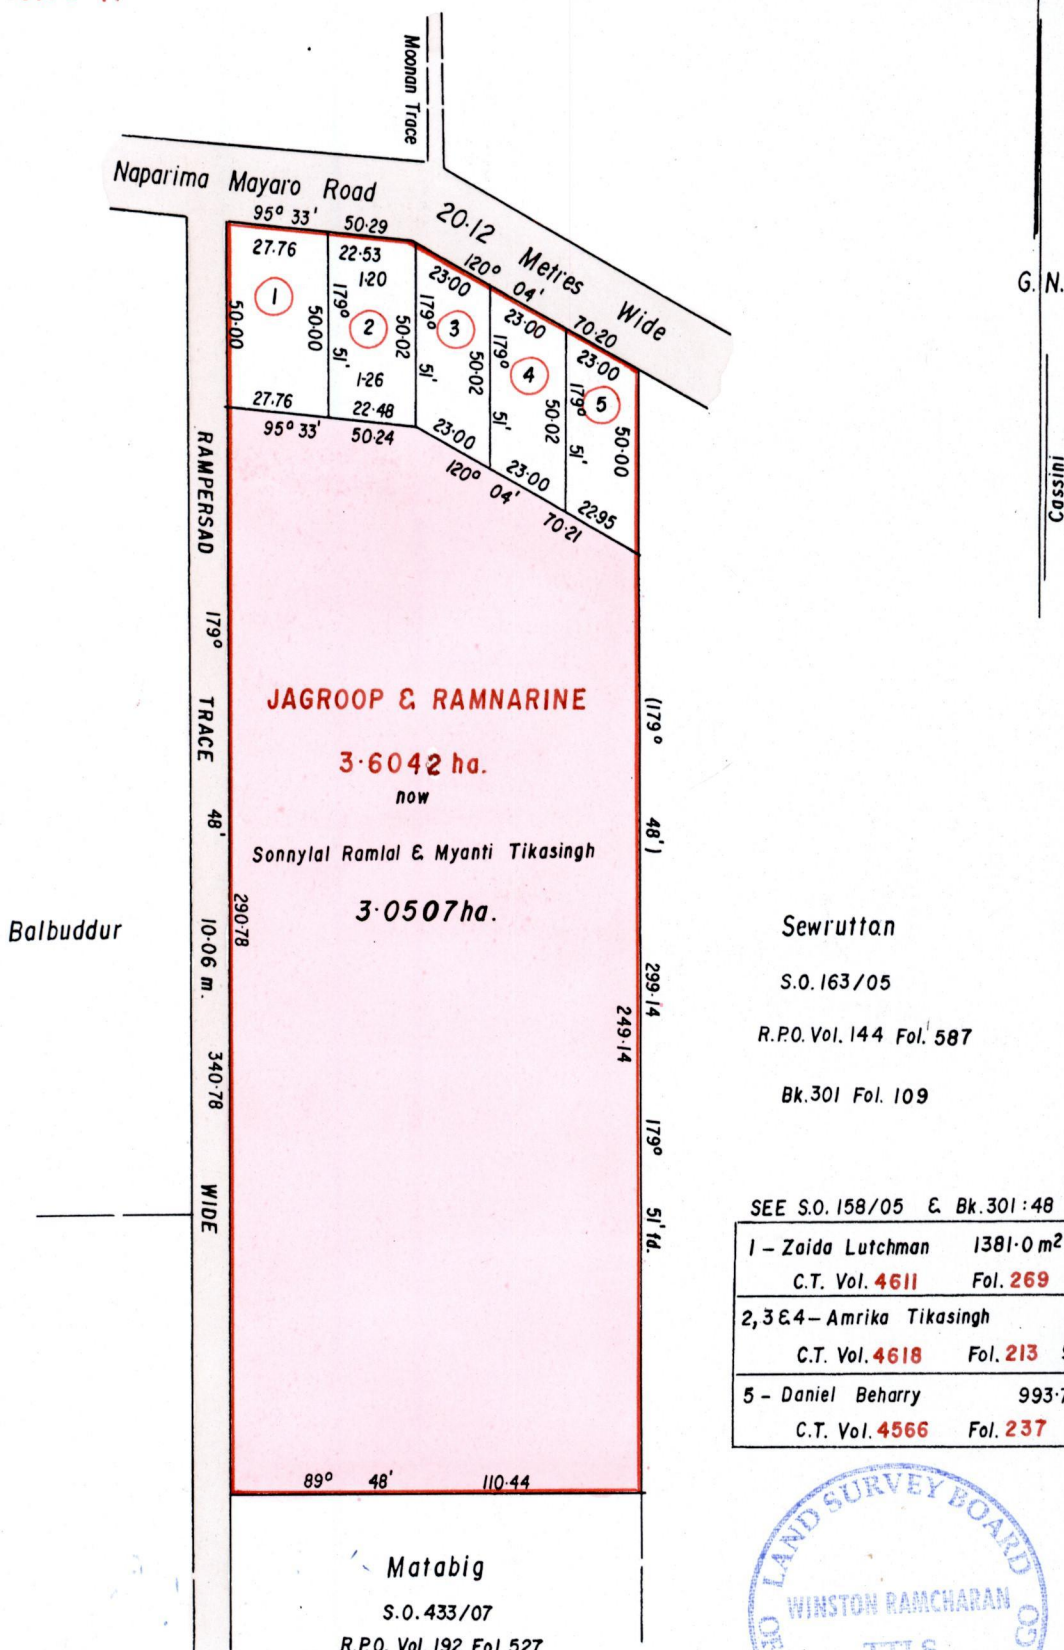

Sewruttan

S.O. 163/05

R.P.O. Vol. 144 Fol. 587

Bk.301 Fol. 109

SEE S.O. 158/05 & Bk.301:48

1 - Zaida Lutchman	1381.0 m <sup>2</sup>
C.T. Vol. 4611	Fol. 269
2,3 & 4 - Amrika Tikasingh	1173.1 m <sup>2</sup> 2
C.T. Vol. 4618	Fol. 213 993.7 m <sup>2</sup> 3 & 4
5 - Daniel Beharry	993.7 m <sup>2</sup>
C.T. Vol. 4566	Fol. 237

Matabig

S.O. 433/07

R.P.O. Vol. 192 Fol. 527

Bk.302 Fol. 122



Approved

*[Signature]*  
 Director of Surveys 2006-3-4

Bearing are Cassini Grid based on Solar Obs.

SCALE 1/2000  
Distances are in METRES

This is a true copy of a diagram of Three Point Six Zero Four two Hectares originally transferred to JAGROOP & RAMNARINE showing a portion coloured pink and containing Three Point Zero Five Zero Seven Hectares being the remainder after five previous transfers of another portion of the land.

In accordance with Regulation 25[1] of the Land Surveyors' Regulations 1998, I certify that this plan is correct.

Checked by *mm 9/2/06*

*Winston Ramcharan*  
 .....  
 \_\_\_\_\_

Entered .....

Trinidad and Tobago Land Surveyor..... *14<sup>th</sup> February* ..... 2006