

Vol. 4831 Fol. 511



R.P.O. Vol. 561 Fol. 497

C.T. Vol. 806 Fol. 121

Process 808546

REMAINING PORTION

Ward of Siparia.
County of St. Patrick.
Cadastral Sheet G.14.I. 64D
3/a

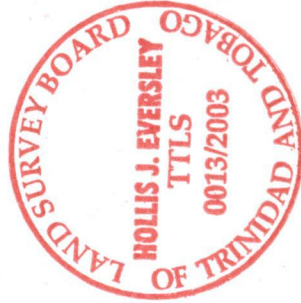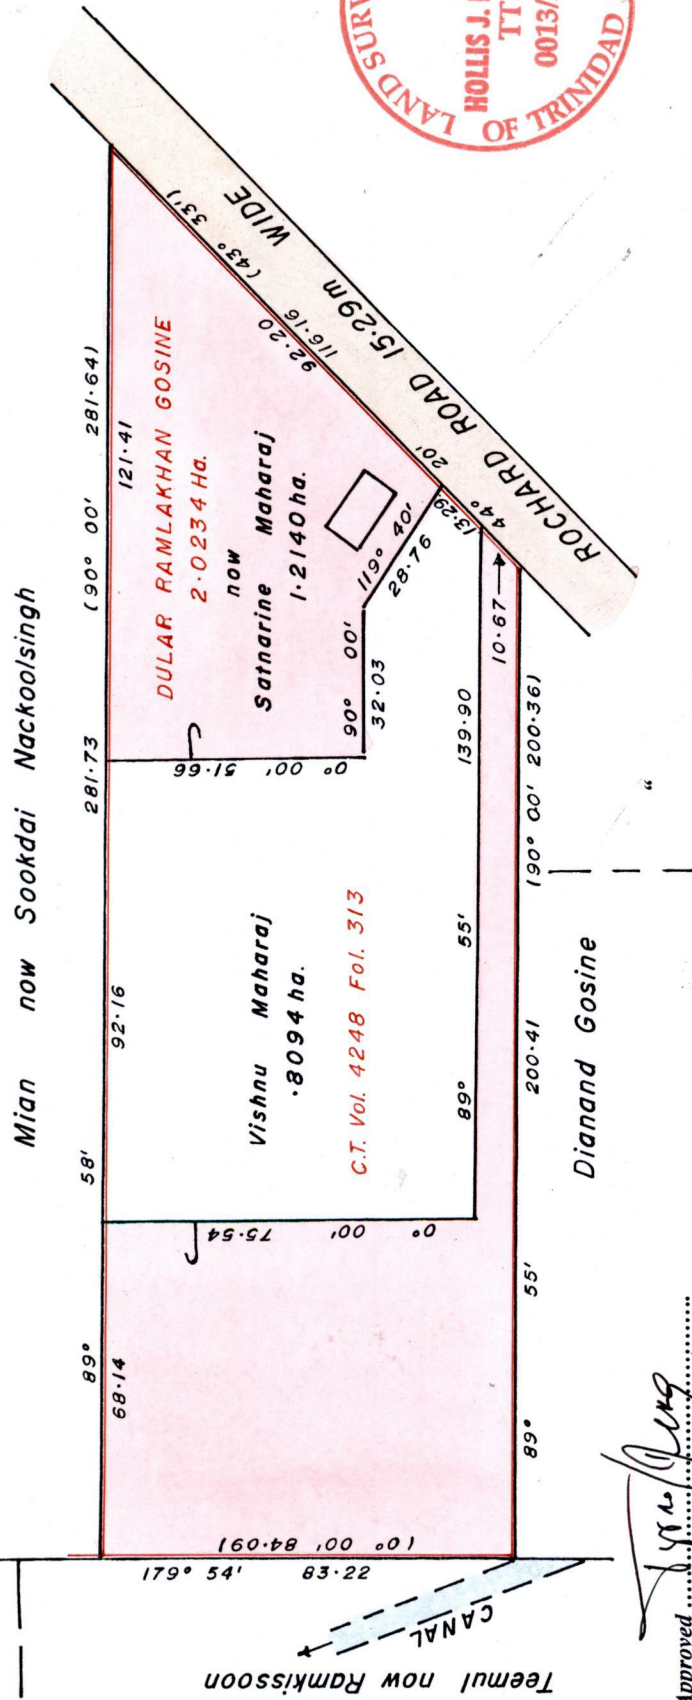

Approved
 Director of Surveys
 2003.12.29

SATNARINE MAHARAJ

This is a true copy of a diagram of two point zero two three four hectares originally showing a portion transferred to DULAR RAMLAKHAN GOSINE being the remainder coloured pink and containing one point two one four zero hectare previous transfer of another portion of the land after one being the remainder. In accordance with Reg. 25(1) of the Land Surveyors' Regulations 1998, I certify that this plan is correct.

Scale 1:1500.
 Distances are in METRES.
 Bk. 753 : 314
 " 1256 : 98

Checked by
 20m 08/12/03.

Entered
 9.12.2014
 Trinidad and Tobago Land Surveyor
 2003.