


Process 20481138

Ward of Siparia
County of St. Patrick
Cadastral Sheet (G. 14. I.) 64 D
3/a

R.P.O. Vol. 560 fol. 173
C.T. Vol. fol.
Vol. 4992 Fol. 267
Bk. 495 fol. 56
Bk. 999 fol. 1
Bk. 960 fol. 8

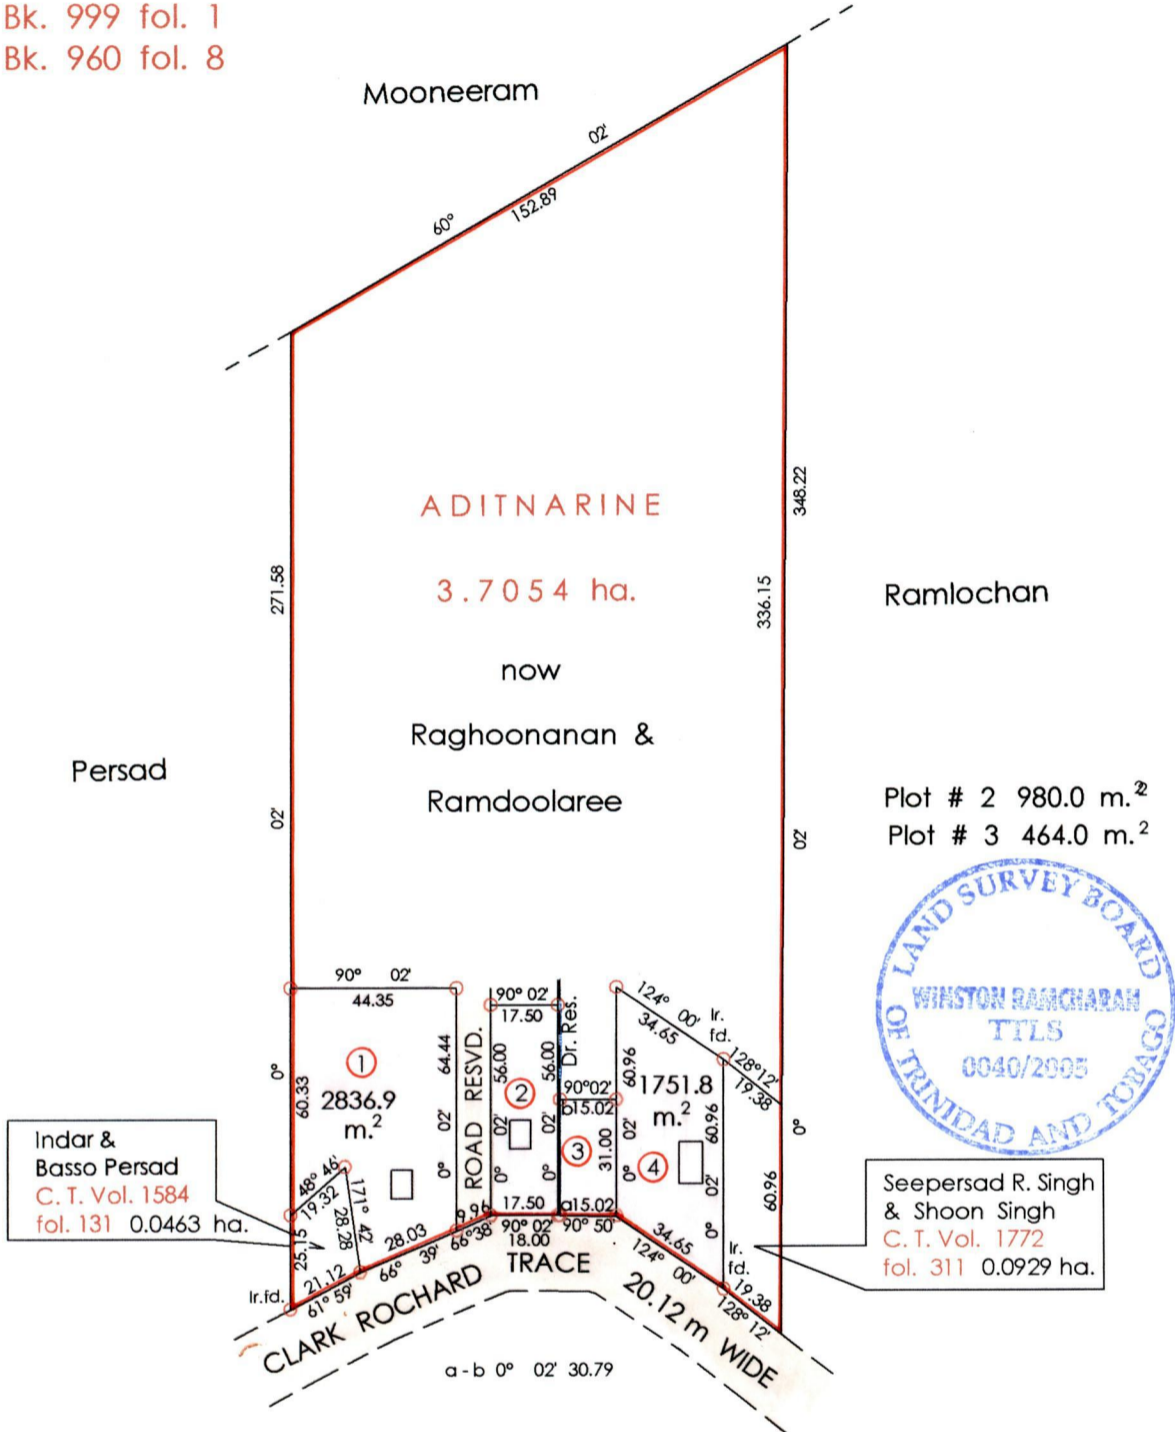

Approved *[Signature]*
Director of Surveys
2006.4.21

○ Denotes Iron Put Except
Otherwise Stated

SCALE : 1 : 2000

Note: Bearings are cassini grid based on solar observations Distances are in metres
PLAN of 4 Parcels of land coloured pink in the Ward of Siparia
Containing together six thousand and thirty two point seven sq. metres
Surveyed by me, with due authority, in Oct. 2005
In accordance with Regulation 25 (1) of the Land Surveyors' Regulations 1998,
I certify that this plan is correct.

Checked by *[Signature]* 13/4/06

Entered on Trinidad & Tobago Land Surveyor *[Signature]* 24th October 2005

Lot. 1 Vol. 4992 Fol. 293 Ramroop Raghonanan
Lot. 2 Vol. 5318 Fol. 109 PRAN DEONARINE
Lot. 3 Vol. 4992 Fol. 303 Jassodra Rampersad
Lot. 4 Vol. 4992 Fol. 281 Laurhee Raghonanan



1358/269
now 1331/184