


R. P. O. Vol. 83 Fol. 293
 C.T. Vol. 1302 Fol. 203

Process
 ID # 80858
 L.S. Plans: F. I. 56 & R.C. 29
 L.S. Bk. 918 Fol. 4 & 5

Cadastral Sheet G.13.J. 63F' 3/a
 Ward of Siparia
 County of St. Patrick

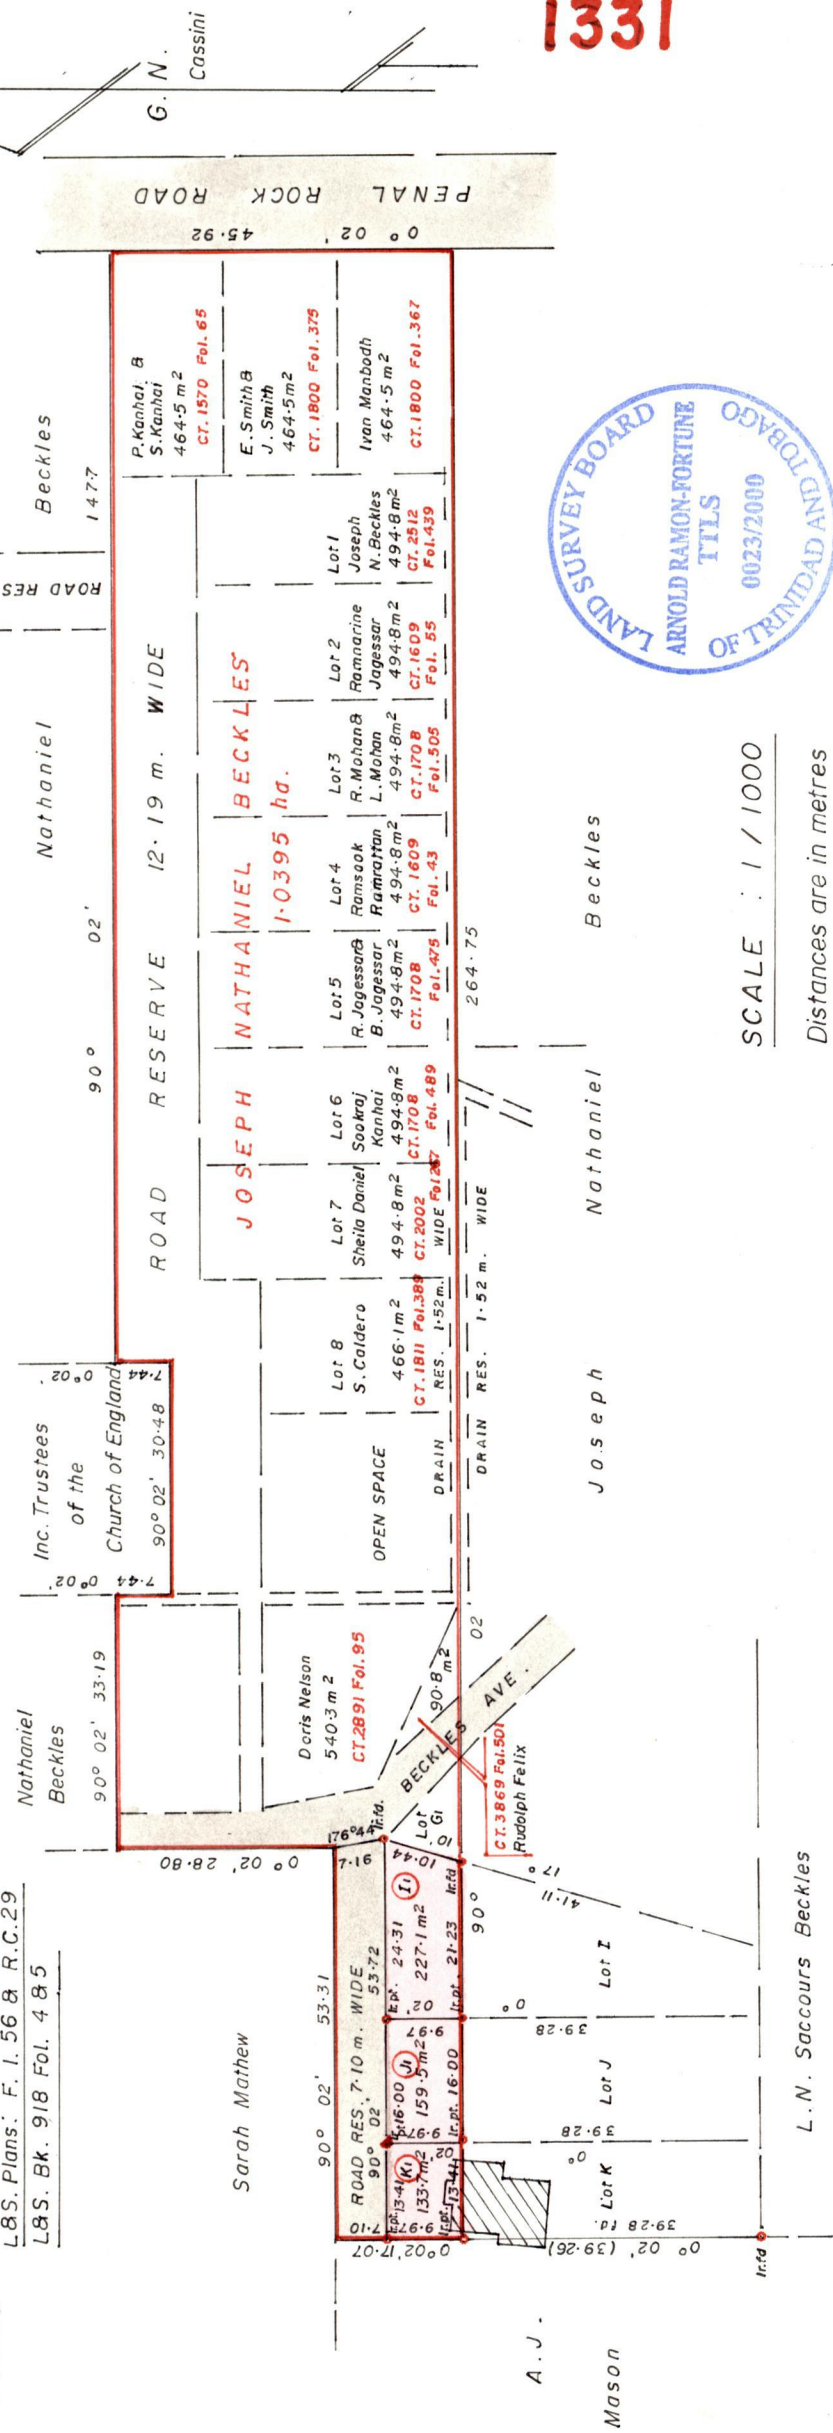

Approved *[Signature]*
 Director of Surveys 2003-5.14

To obtain compass bearings subtract 2. minutes
 Plan of 3 parcels of land coloured pink in the Ward of Siparia
 Containing together five hundred and twenty point three square metres
 Surveyed by me, with due authority in November 1999
 In accordance with Rule 25(1) of the Land Surveyors' Regulations 1998,
 I certify that this plan is correct.

Checked by *[Signature]*
 Entered
Arnold A.F. Ramon-Johnson, T.T.L.S. AR.I.C.S.
 Land Surveyor, Trinidad & Tobago, 21st March 2000.

Original Survey BK. 918 Fol. 5

Ji Vol 4829 Fol 487 Evenly Bhitkarry

Ki

Ii

-4 APR 2000
LANDS AND
SURVEYS
DIVISION

1279:35