

Process ID# 01154

R.P.O. Vol. 64

Fol. 9

Cadastral Sheet D.2.D. 23F  
4/b

C.T. Vol. 1135

Fol. 237

Ward of Cunupia


Vol. 4689

Fol. 405

County of Caroni

REMAINING PORTION

See Bk.1002 Fol.173

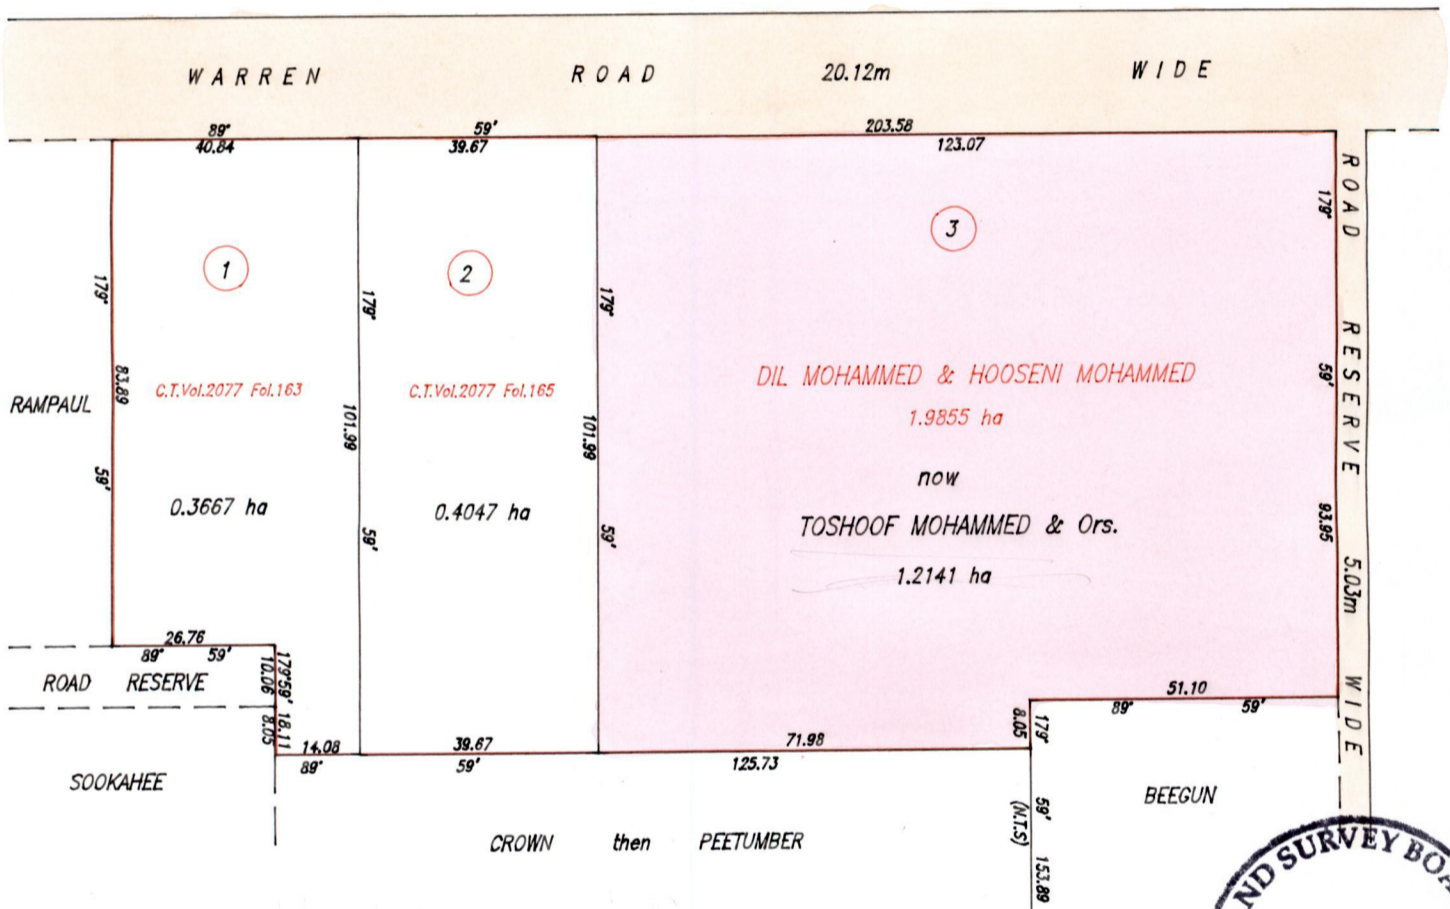

Tashoof Mohammed & Ors

Approved

*[Signature]*  
Director of Surveys  
2005-7-25



SCALE 1:1200

Distances are in metres

Bearings are based on Solar Observations

This is a true copy of a diagram of one point nine eight five five hectares originally transferred to Dil Mohammed and Hooseni Mohammed showing a portion coloured pink containing one point two one four one hectares being the remainder after two transfers, of another portion of the land. In accordance with Regulation 25 (1) of the Land Surveyors' Regulations 1998 I certify that this Plan is correct

Checked by *[Signature]* 13/7/05

Entered on *[Signature]* 19.9.2014

Trinidad & Tobago Land Surveyor. . . . . 16th March 2005.  
PATH = ADA004 C:/DRAWINGS/N.MOHAMMED DWG.