


Process 10281155


R.P.O.Vol. Fol.

C.T.Vol. 496 Fol. 621

Vol. 4706 Fol. 455

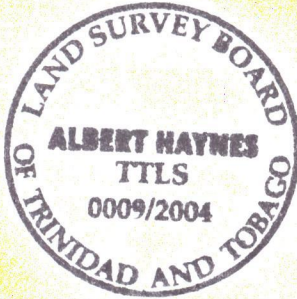

Ward of Siparia
County of St. Patrick
Cadastral Sheet G.17.A, 2/a&c 73A
Bk 843 fol. 138

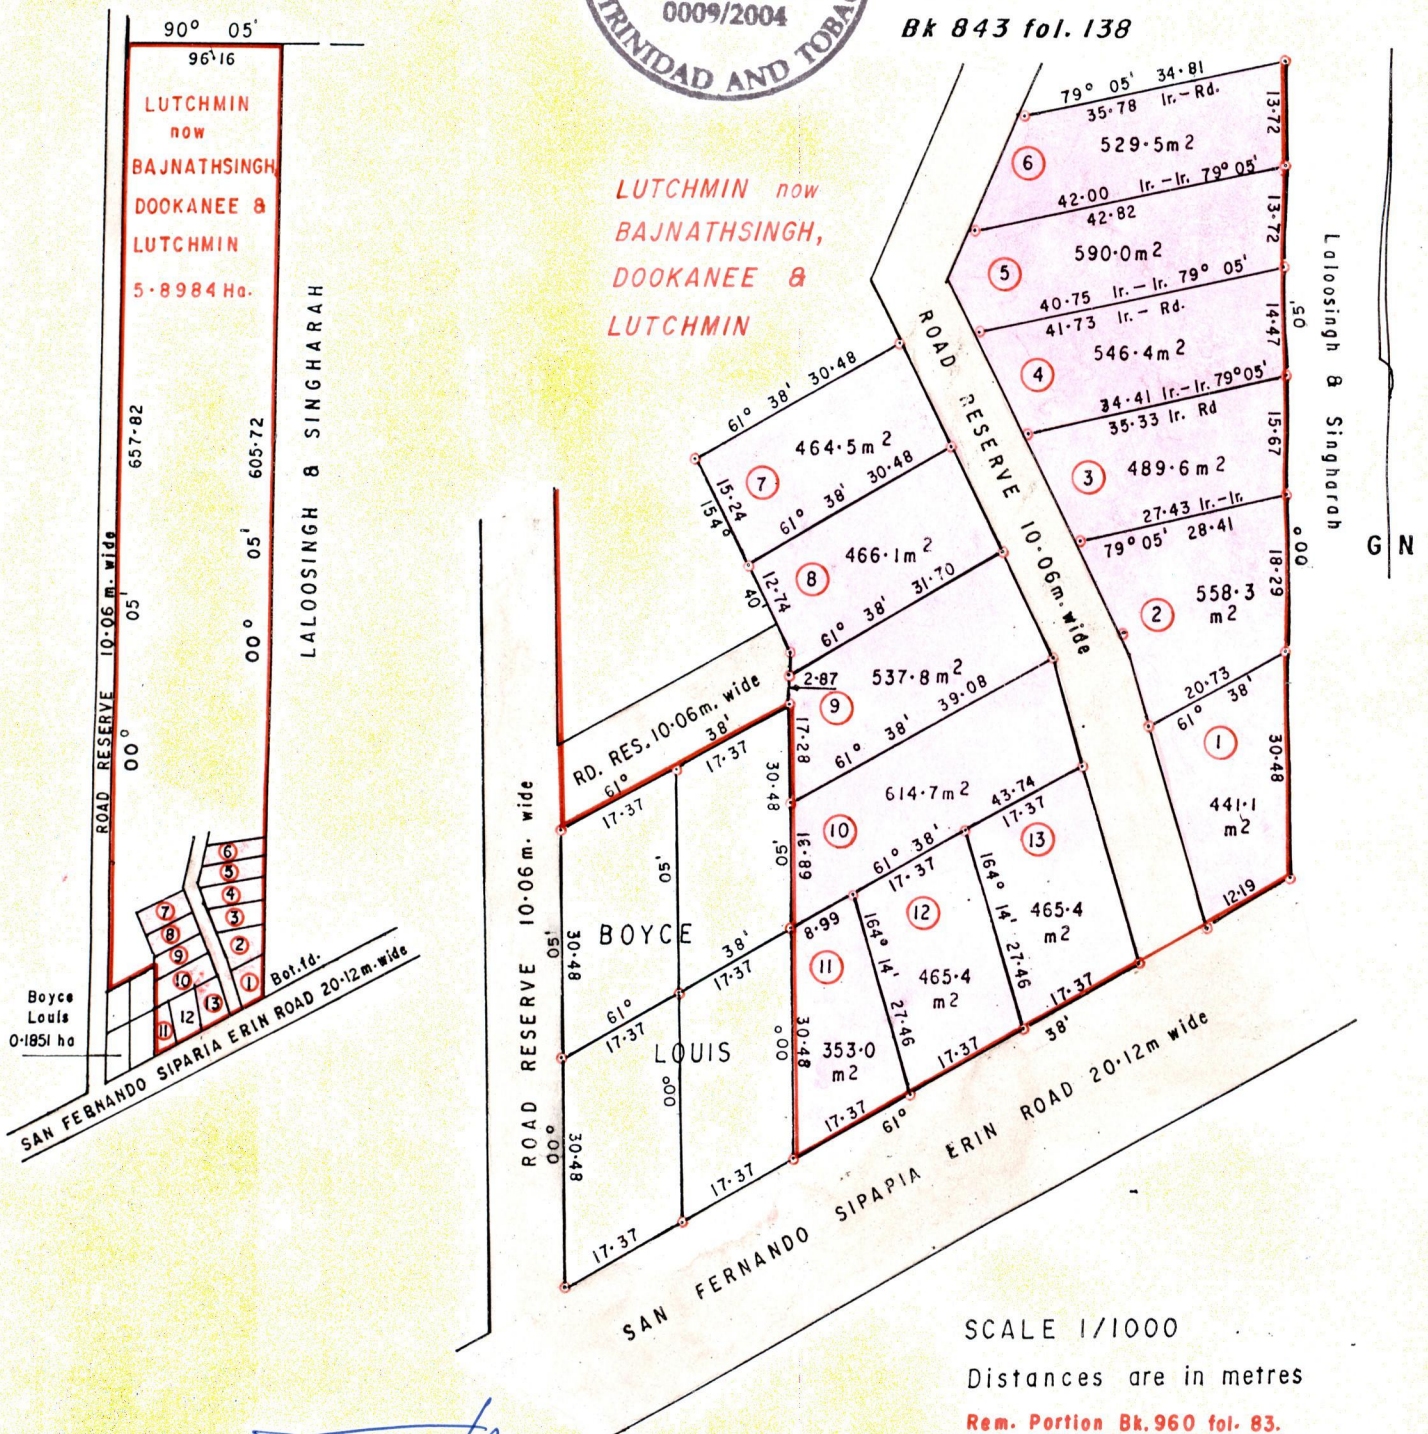

SCALE 1/1000
Distances are in metres
Rem. Portion Bk.960 fol. 83.

Approved *[Signature]*
Director of Surveys
2005.4.19

o Denotes Iron pit except otherwise stated
Note: To obtain compass bearings subtract 5 minutes
PLAN of 13 Parcels of land coloured pink in the Ward of Siparia
Containing together zero point six five two two hectares

Prepared by me, with due authority from Surveys done by Mr. Ottway Prevatt, Jan. 1943
In accordance with Regulation 25 (1) of the Land Surveyors' Regulations 1998,
I certify that this plan is correct.

Checked by *[Signature]* 1/4/05
Entered.....
Trinidad & Tobago Land Surveyor *[Signature]* 2/2/2004

Original Survey BK. 818 fol. 177

Lot 1

Lot 2

Lot 3 Vol. 4706 fol. 459 Anthony Joshua & Bruna Joshua

Lot 4

Lot 5

Lot 6

Lot 7

Lot 8

Lot 9

Lot 10

Lot 11

Lot 12

Lot 13