

Process: ED# 8167

R.P.O Vol. 64 Fol. 203

C.T. Vol. 4628 Fol. 467


Vol. 4702 Pol. 495

Ref. Bk. 1017 : 158

1331

193

Cadastral Sheet G.13.F, 63F
Ward of Siparia 1/c,1/d
County of St. Patrick

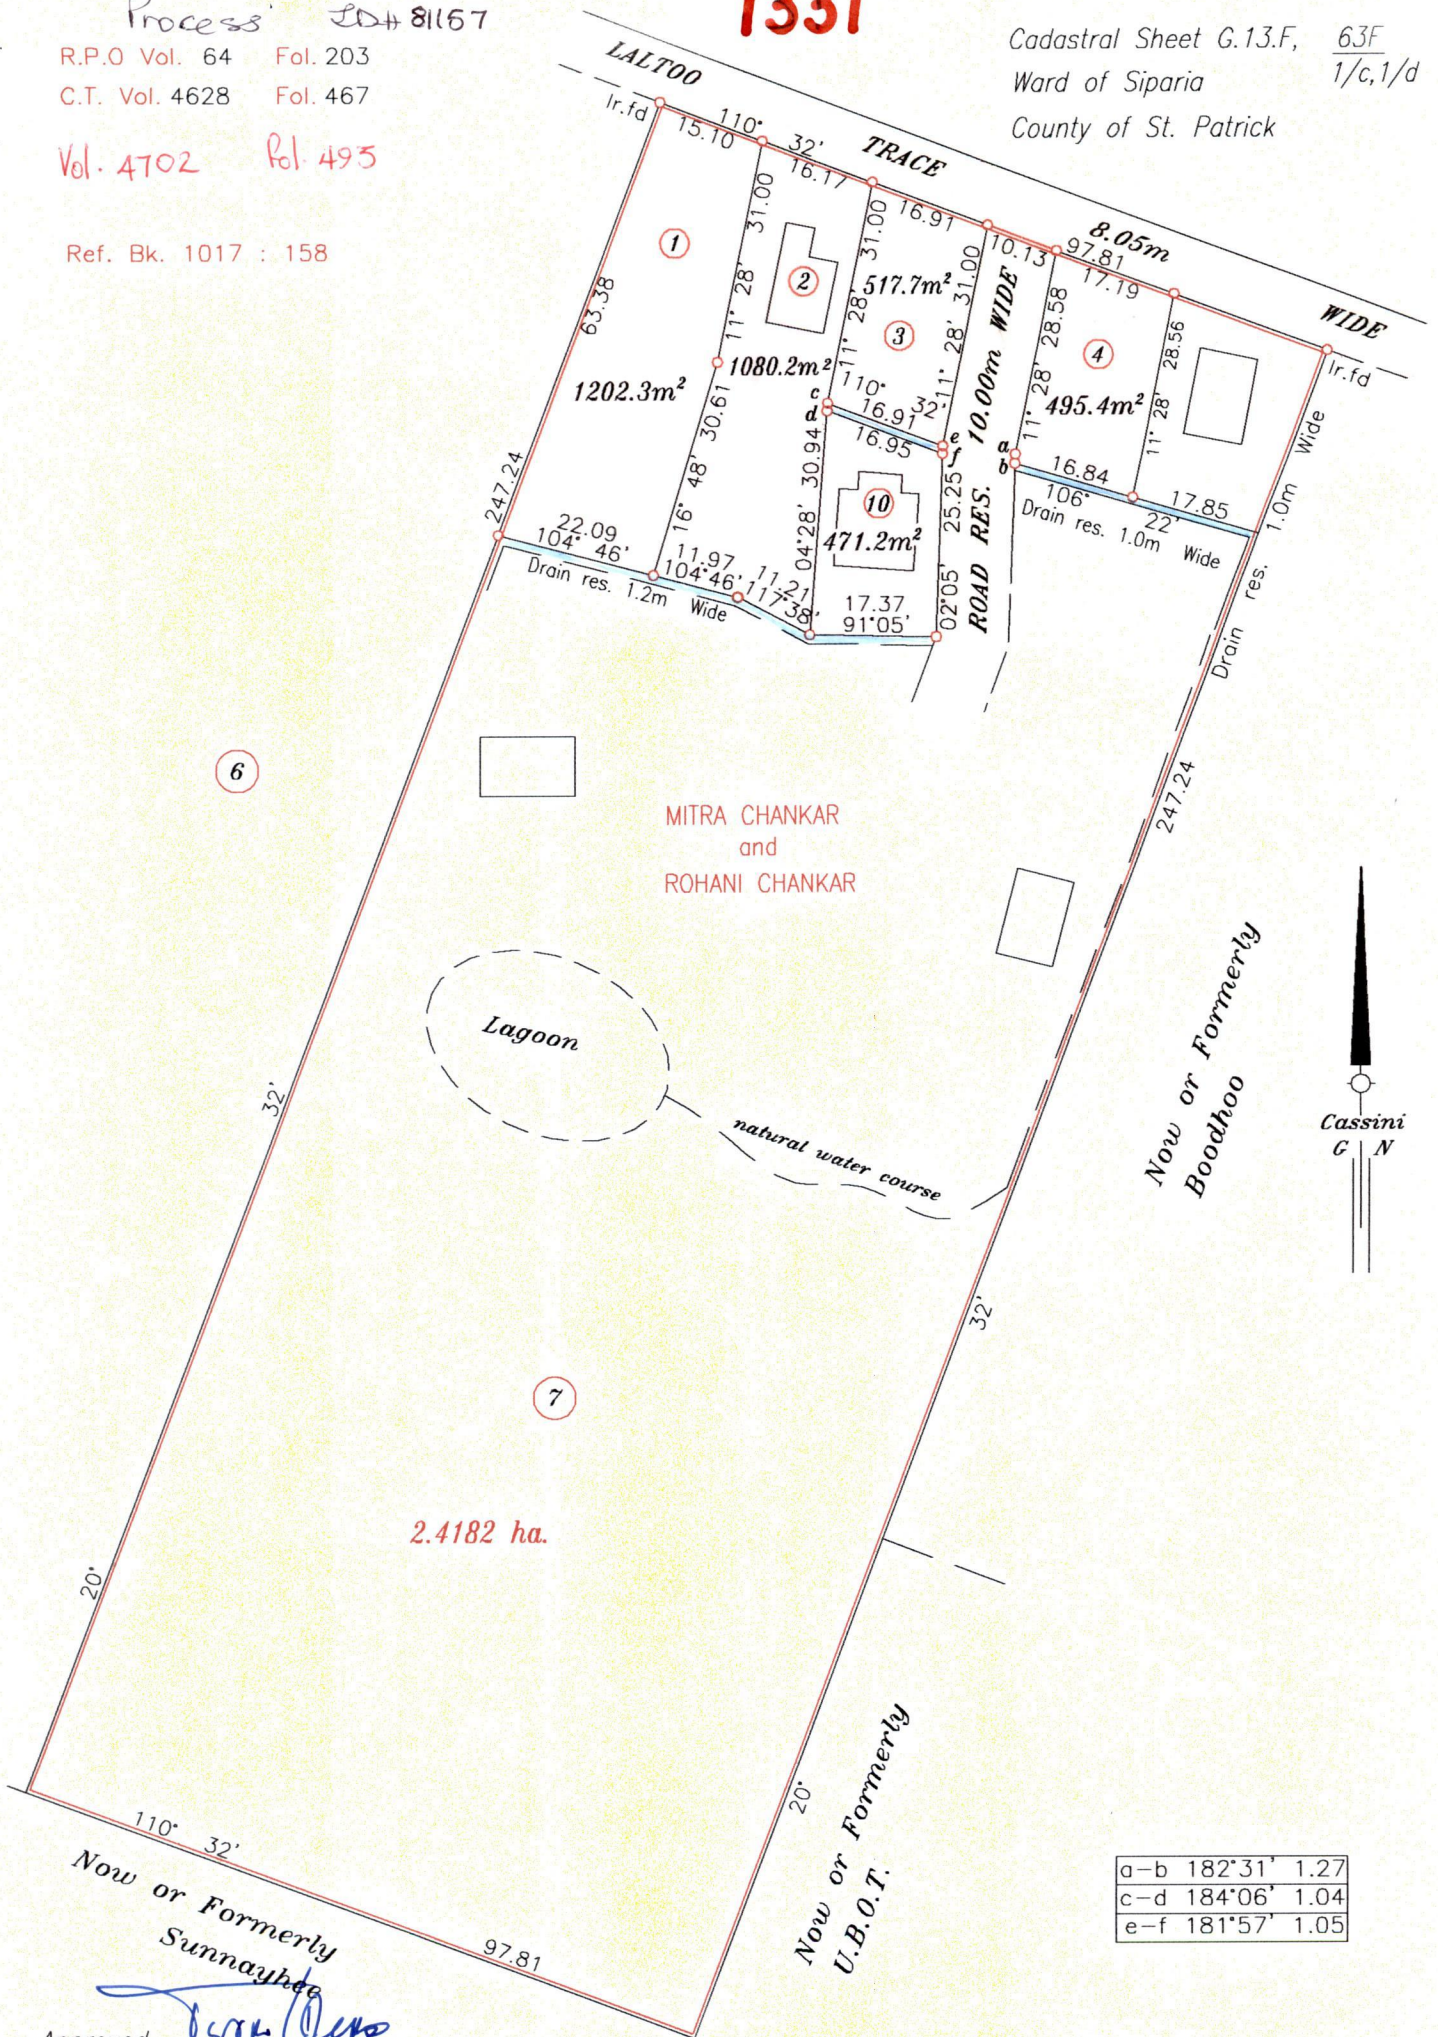


a-b	182°31'	1.27
c-d	184°06'	1.04
e-f	181°57'	1.05

Now or Formerly
Sunnayhee

Approved: *[Signature]*
Director of Surveys 2005-6-15

SCALE 1/1000
Distances are in Metres

○ Denotes Iron put except otherwise stated
Bearings are Cassini Grid based on Solar Observations
Plan of 5 Parcels of land coloured pink in the Ward of Siparia
Containing zero point three seven six seven hectares
Surveyed by me with due authority, in April 2005
In accordance with Regulation 25 (1) of the Land Surveyors' Regulations 1998,
I certify that this plan is correct.
Checked by: *[Signature]* 2005-6-13
Entered: Trinidad & Tobago Land Surveyor *[Signature]* 24:05:2005

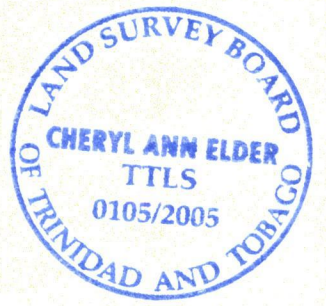

Original Survey BK. 1017 fol. 158

Lot 1 Vol. 4702 fol. 499 Regan Rajack

Lot 2 Vol. 4702 fol. 507 Regan Rajack.

Lot 3 Vol. 4702 fol. 515 Regan Rajack

Lot 4 Vol. 4702 fol. 523 Regan Rajack

Lot 10 Vol. 4702 fol. 531 Regan Rajack



1195/273
1331/193