

Process ID# 81159

R.P.O. Vol. 3 Fol. 673

C.T. Vol. 1190 Fol. 315

Vol. 4747 Pol. 489


Vide: Plan F.A. 91

Cadastral Sheet  $\frac{74E}{1d}$  G.25.A

Ward of Moruga

County of Victoria

Bk. 317 Fol. 95, 203

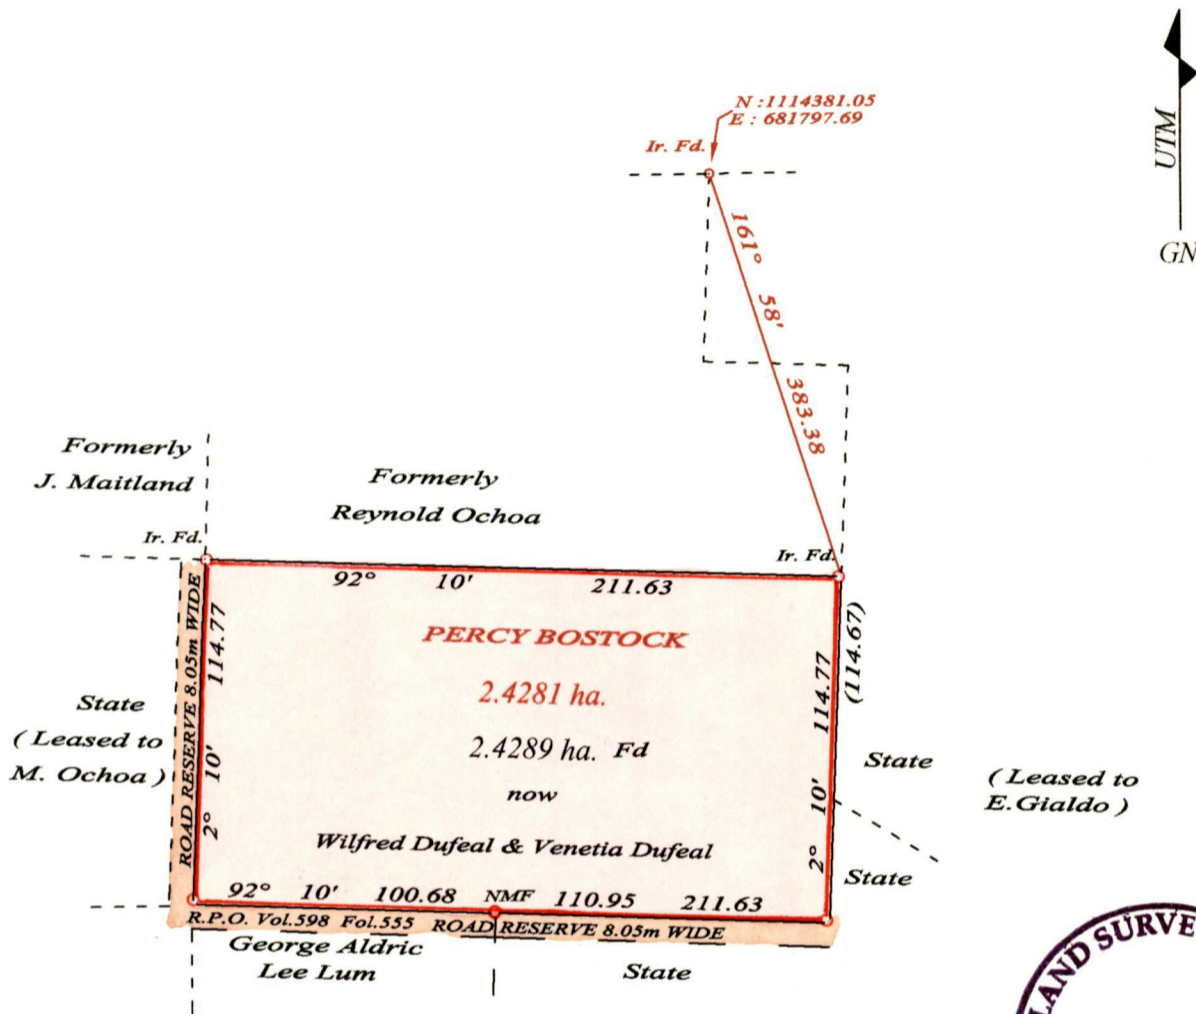

Approved *[Signature]*  
 Director of Surveys  
 2005-3-24

*Percy Bostock*  
 SCALE : 1:2500  
 Distances are in Metres

UTM control was determined by establishing two control points on the WGS 84 Datum using two Geodetic Type GPS receivers. The coordinates obtained on the WGS 84 Datum were then transformed to the Naparima Datum using Parameters supplied by the Lands and Surveys Division.

UTM Bearings are based on Solar Observations

o Denotes Iron Put unless otherwise stated

Plan of a parcel of land coloured pink in the Ward of Moruga.  
 Containing two point four two eight nine hectares.  
 Surveyed by me, with due authority, in June 2003 and January 2004.  
 In accordance with Reg. 25(1) of the Land Surveyor's Regulations 1998,  
 I certify that this Plan is correct.

Checked by M.M. 11/03/05

*[Signature]*

Entered on .....

Trinidad and Tobago Land Surveyor... *Mark 7* ..... 2005

BK 987

(L. & S.—55)

74

SURVEY ORDER No. 154/65


Cadastral Sheet G 25 A & E

M.P. L. & S. 76/59

Ward of Moruga 74E.

R.P.O. Vol. : Fol. :

County of Victoria

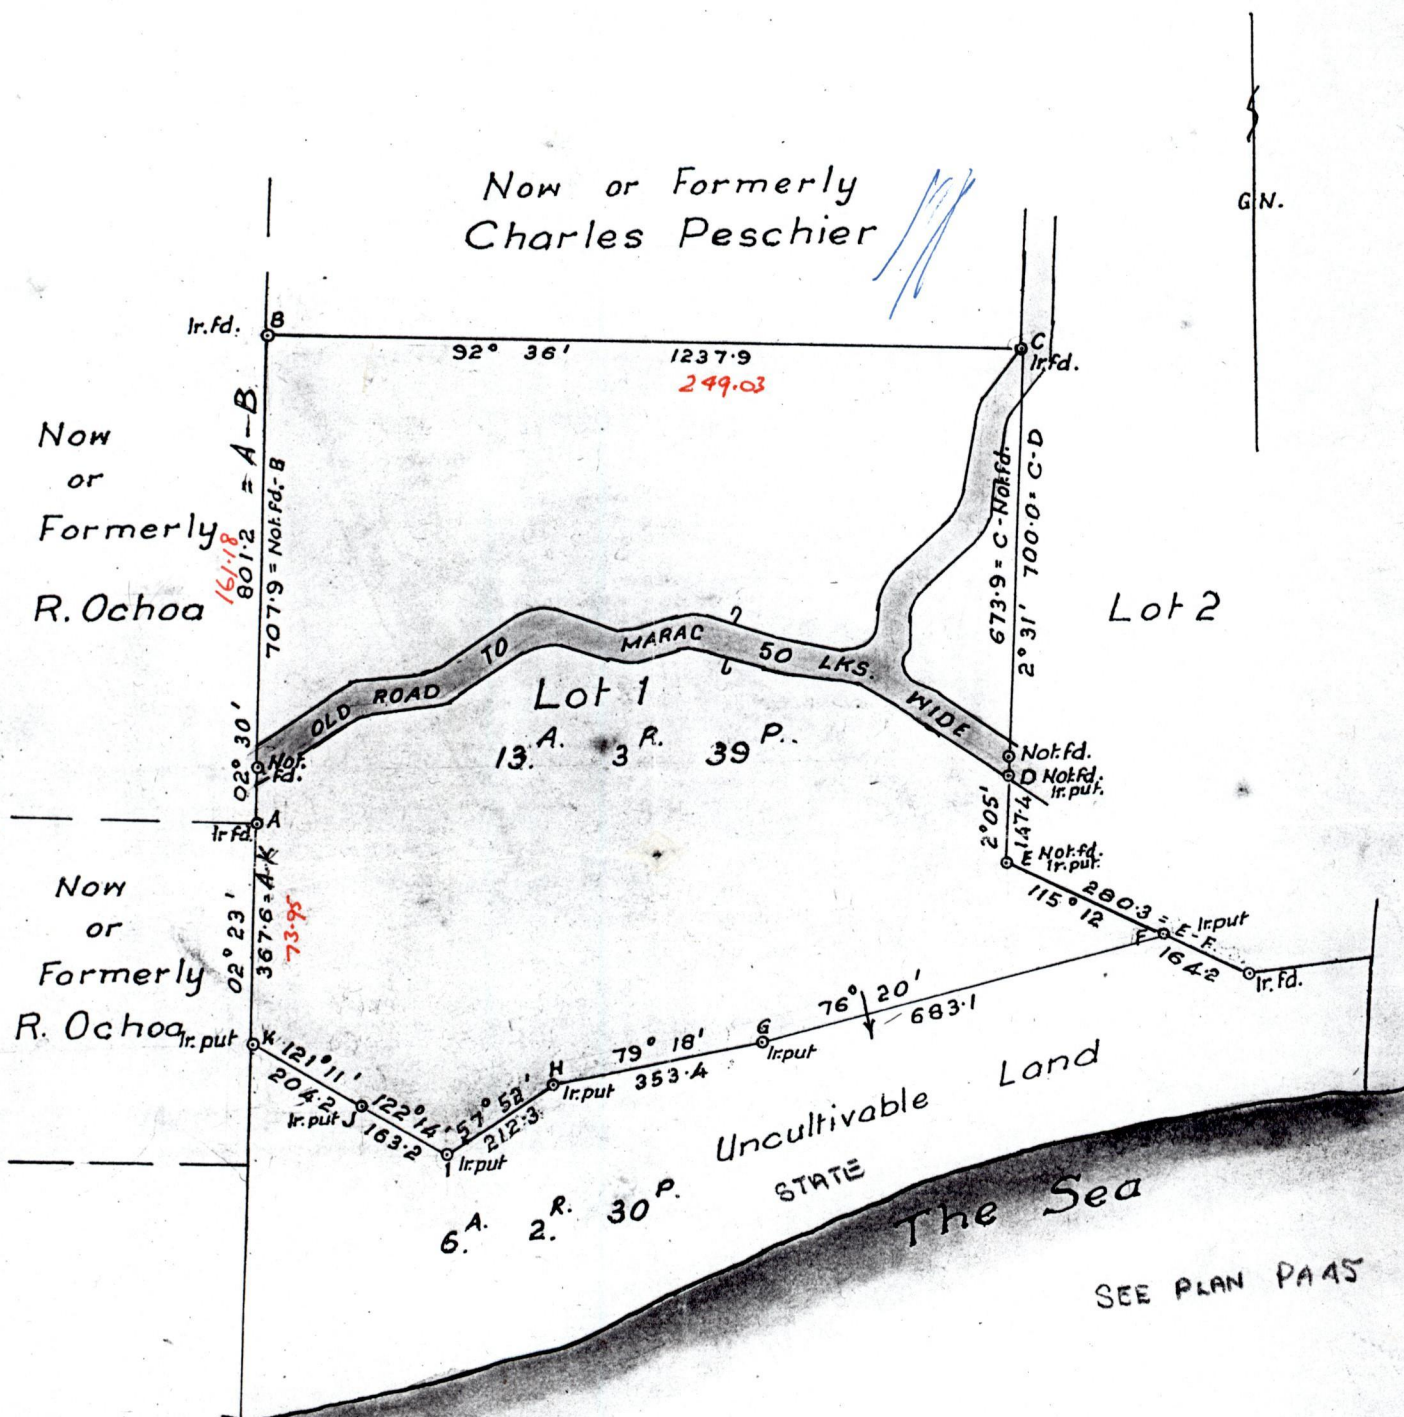

Approved

*Fred E. Farrell*

Director of Surveys  
23. 11. 65.

SCALE ~ 1:2500

Note: To obtain compass bearings <sup>add</sup> <sub>subtract</sub> 3 minutes

Distances are in Links

Plan of a Parcel of Land coloured Pink

in the Ward of Moruga

Containing <sup>13</sup>thirteen acres, three roods and thirty-nine perches

Surveyed by me, with due authority, in September & October 1965 to be leased to Edgar Gialdo

I certify that I have complied with Rule 76 under Section 14 (2) (d) of the Land Surveyors' Ordinance, 1952, and that this Plan is correct.

Checked by *[Signature]* 20/11/65

Entered on *[Signature]* 25/11/65

*Peter A. Fidd*

Land Surveyor, Trinidad,

13<sup>th</sup> November 1965