

R.P.O. Vol. 27 Fol. 107

C.T. Vol. 2769 Fol. 37

Vide Bk. 923 fol. 186

" " 983 " 52

" " 1196 Vol. 2 fol. 4

" " 455 fol. 222


" Plan DE 75

Process ~~SD~~ # 80884

Vol. 4-803 Fol. 287


Cadastral Sheet G.8.N. 63C
3/c

Ward of Naparima
County of Victoria

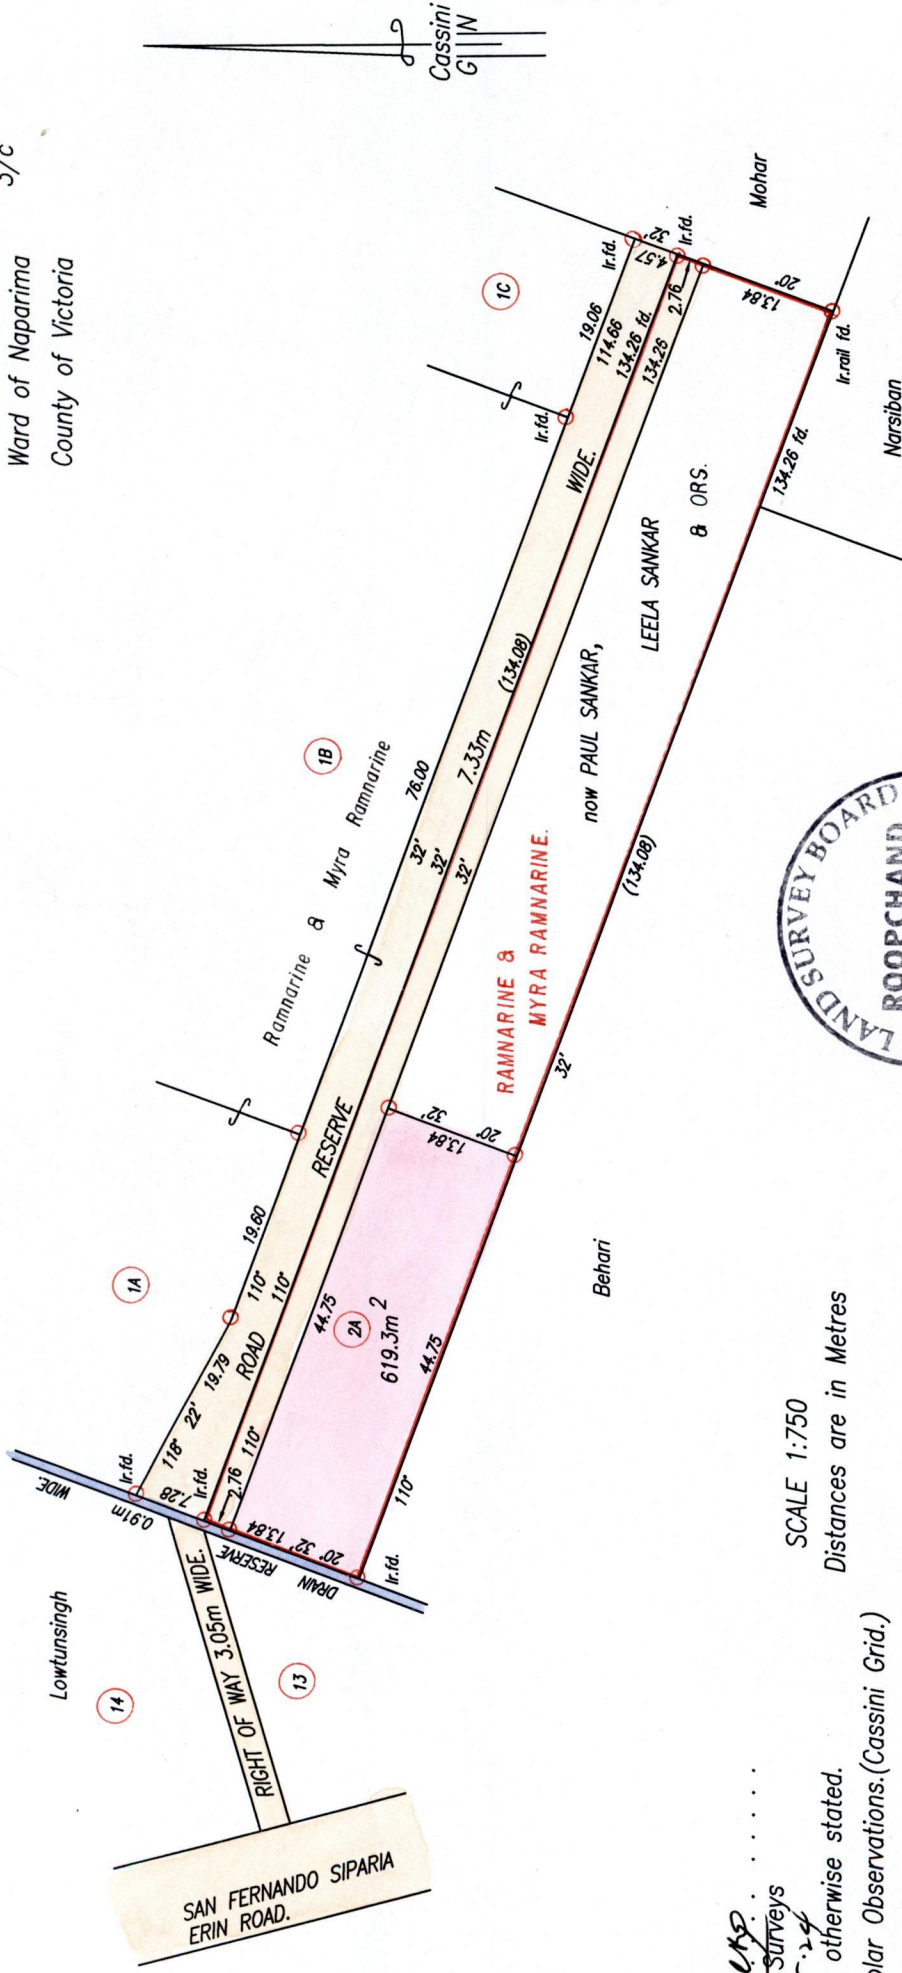

1331

2

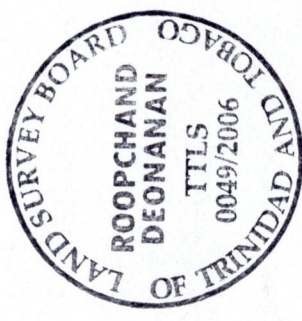

EARL SANKAR & ELIZABETH SANKAR

Approved *[Signature]*
Director of Surveys
2005.5.24

SCALE 1:750
Distances are in Metres

○ Denotes Iron put except otherwise stated.
Bearings are based on Solar Observations. (Cassini Grid.)
PLAN of a Parcel of land coloured pink in the Ward of Naparima
Containing six hundred and nineteen point three square metres.
Surveyed by me, with due authority, in April 2005.
In accordance with Regulation 25(1) of the Land Surveyors' Regulations 1998,
I certify that this plan is correct.

Checked by *[Signature]*
Entered on
Trinidad & Tobago Land Surveyor 6th February 2006
PATH = E:\700 C:\Drawings06\Sankarwq.