


Vol 4973
Fol 369

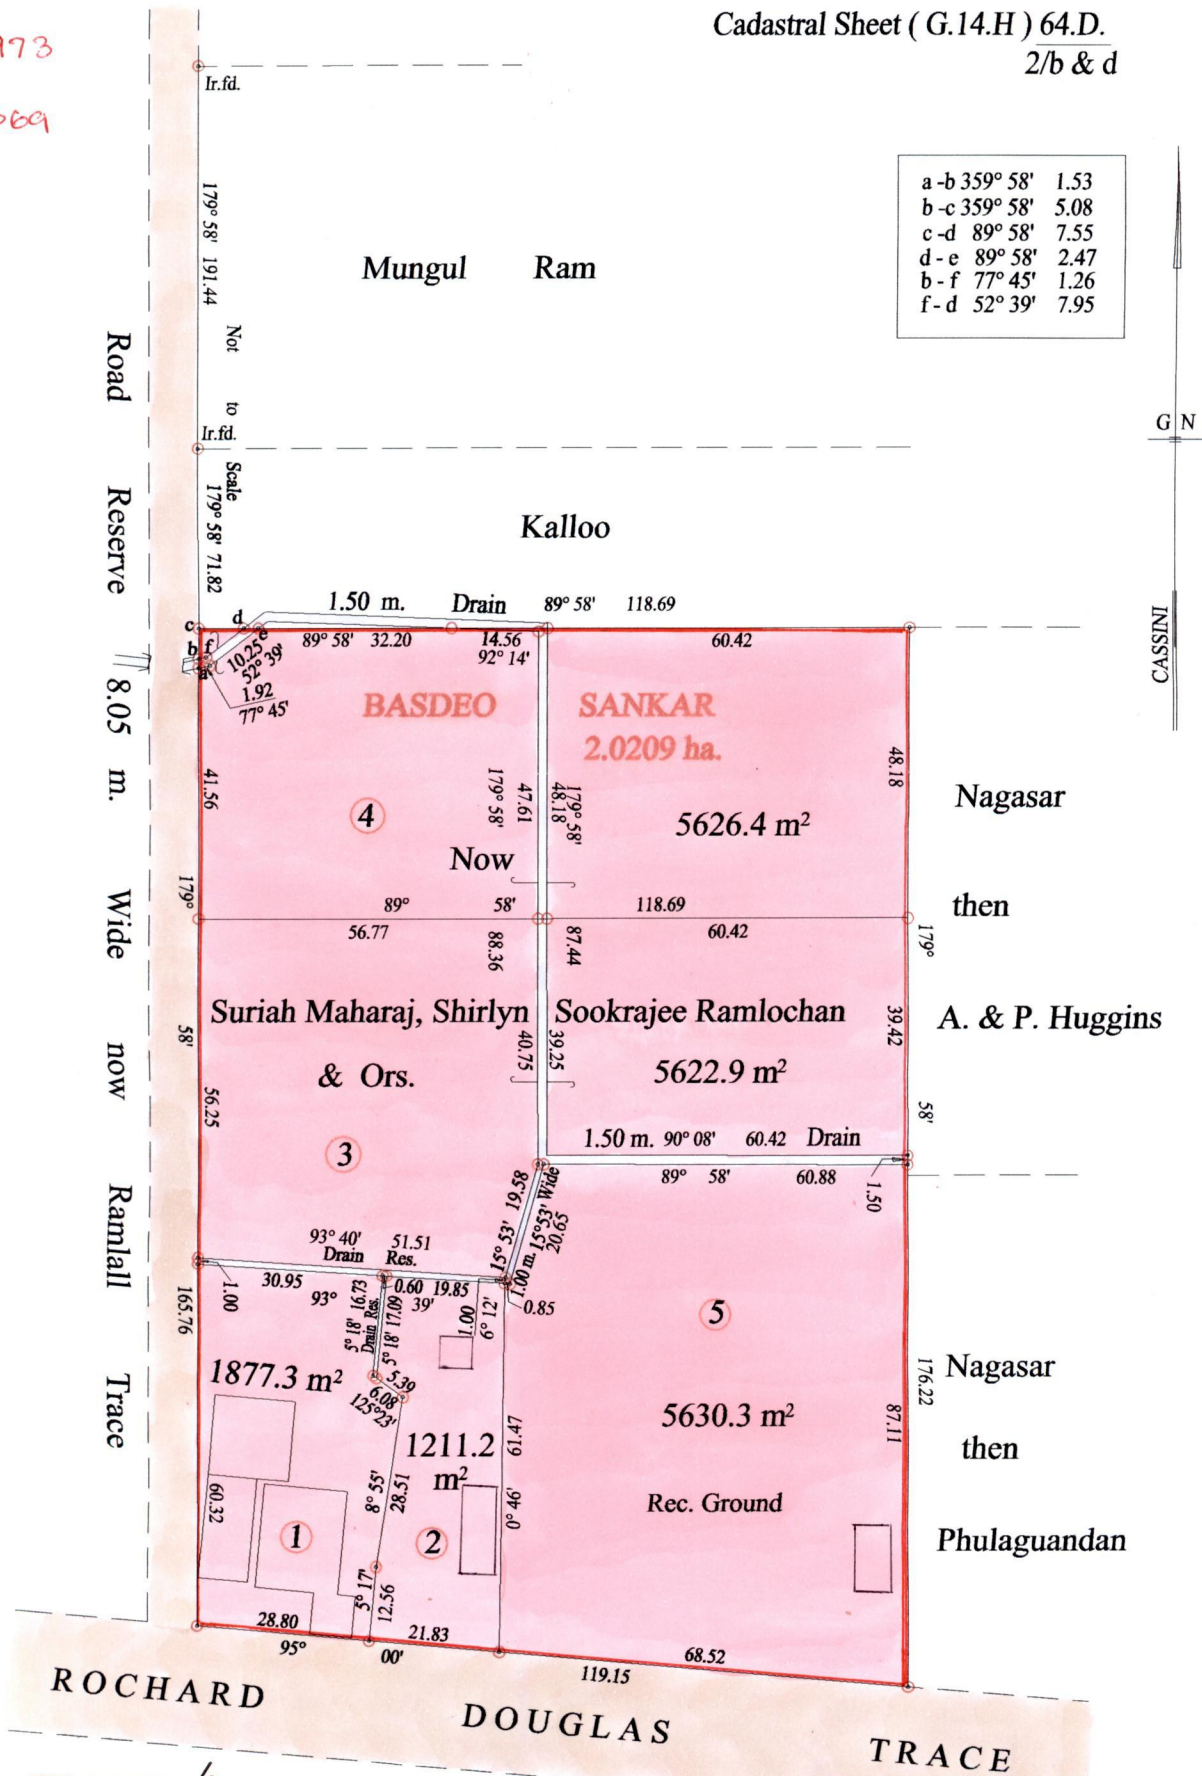

Approved *[Signature]*
Director of Surveys
2007

Vide Bk. 385 fols. 75 & 34

SCALE : 1:1250

○ Denotes Iron put except stated otherwise.

Note: Bearings are cassini grid based on solar observations Distances are in metres

PLAN of 5 Parcels of land coloured pink in the Ward of Savana Grande
Containing together nineteen thousand nine hundred and sixty eight point one square metres
Surveyed by me, with due authority, in February 2004
In accordance with Regulation 25 (1) of the Land Surveyors' Regulations 1998,
I certify that this plan is correct.

Checked by *[Signature]*

Entered on *[Signature]* Trinidad & Tobago Land Surveyor *[Signature]* 28.02.2007



1. Vol 4973 Fol 377 SURIAH MAHARAJ, SHIRLYN RAMLOCHAN,
RAJDAYE ALLOVIO } ORS.
2. Vol 4973 Fol 379 SURIAH MAHARAJ, SHIRLYN RAMLOCHAN
SANDY SEBASTIEN } ORS.
3. Vol 4973 Fol 381 SURIAH MAHARAJ, SHIRLYN RAMLOCHAN
RAJOAY ALLOVO } ORS
4. Vol 4973 Fol 383 SURIAH MAHARAJ, SHIRLYN RAMLOCHAN
} ORS.
5. Vol 4973 Fol 385 SURIAH MAHARAJ, SHIRLYN RAMLOCHA
N SANDY BHAGWADAYE } ORS.

