

Vol 4696 fol 169

1331

200


Process LD#1169

Ward of Diego Martin  
County of St. George  
Cadastral Sheet A.14.P. 13D & 23A  
1/a

CONSOLIDATED PLAN

G.N.

CASSINI

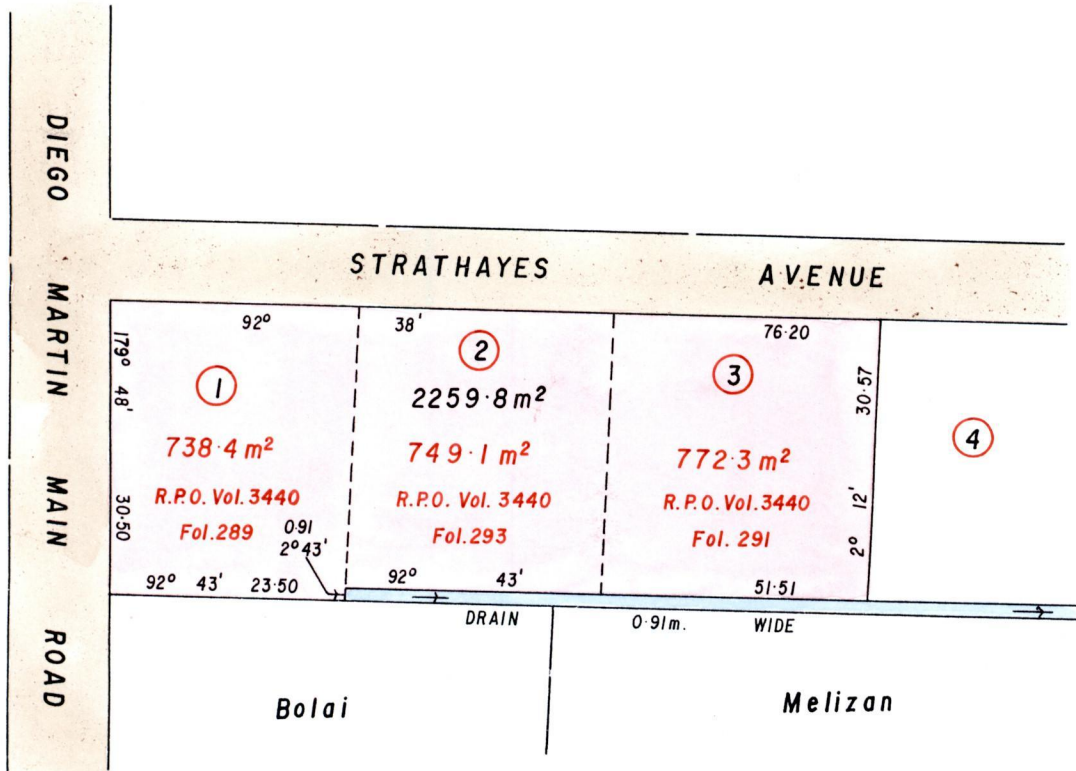

See Plan P.E. 180

Approved.....  
Director of Surveys  
2005-5-5



SCALE 1 / 750  
Distances are in metres

Bearings are Cassini based on Solar Ods.

To obtain compass bearing subtract 3 minutes

PLAN of a parcel of land coloured pink in the Ward of Diego Martin

Containing two thousand two hundred and fifty-nine point eight square metres

Prepared by me, with due authority, in October 2004 for Albrocco Properties Limited.

In accordance with Regulation 25 (1) of the Land Surveyors' Regulations 1998,

I certify that this plan is correct

Checked by M.M. 5/4/05

Entered on S.M.S 07-01-2015  
Polhill

Calvin Archibald

Trinidad and Tobago Land Surveyor ..... 31<sup>st</sup> March ..... 2005



R.P.O. Vol. 578 fo. 1  
C.T. Vol. 1003 fo. 475

Vol 1867 fence 117

~~100.0~~  
Fence

Dr. Stollmeyer  
now

Hutchinson


Knowles

Gittens

Bain

S T R A T H A Y E S

DIEGO MARTIN ROAD  
Average width 50 links  
(179.48) (151.6 lks.)

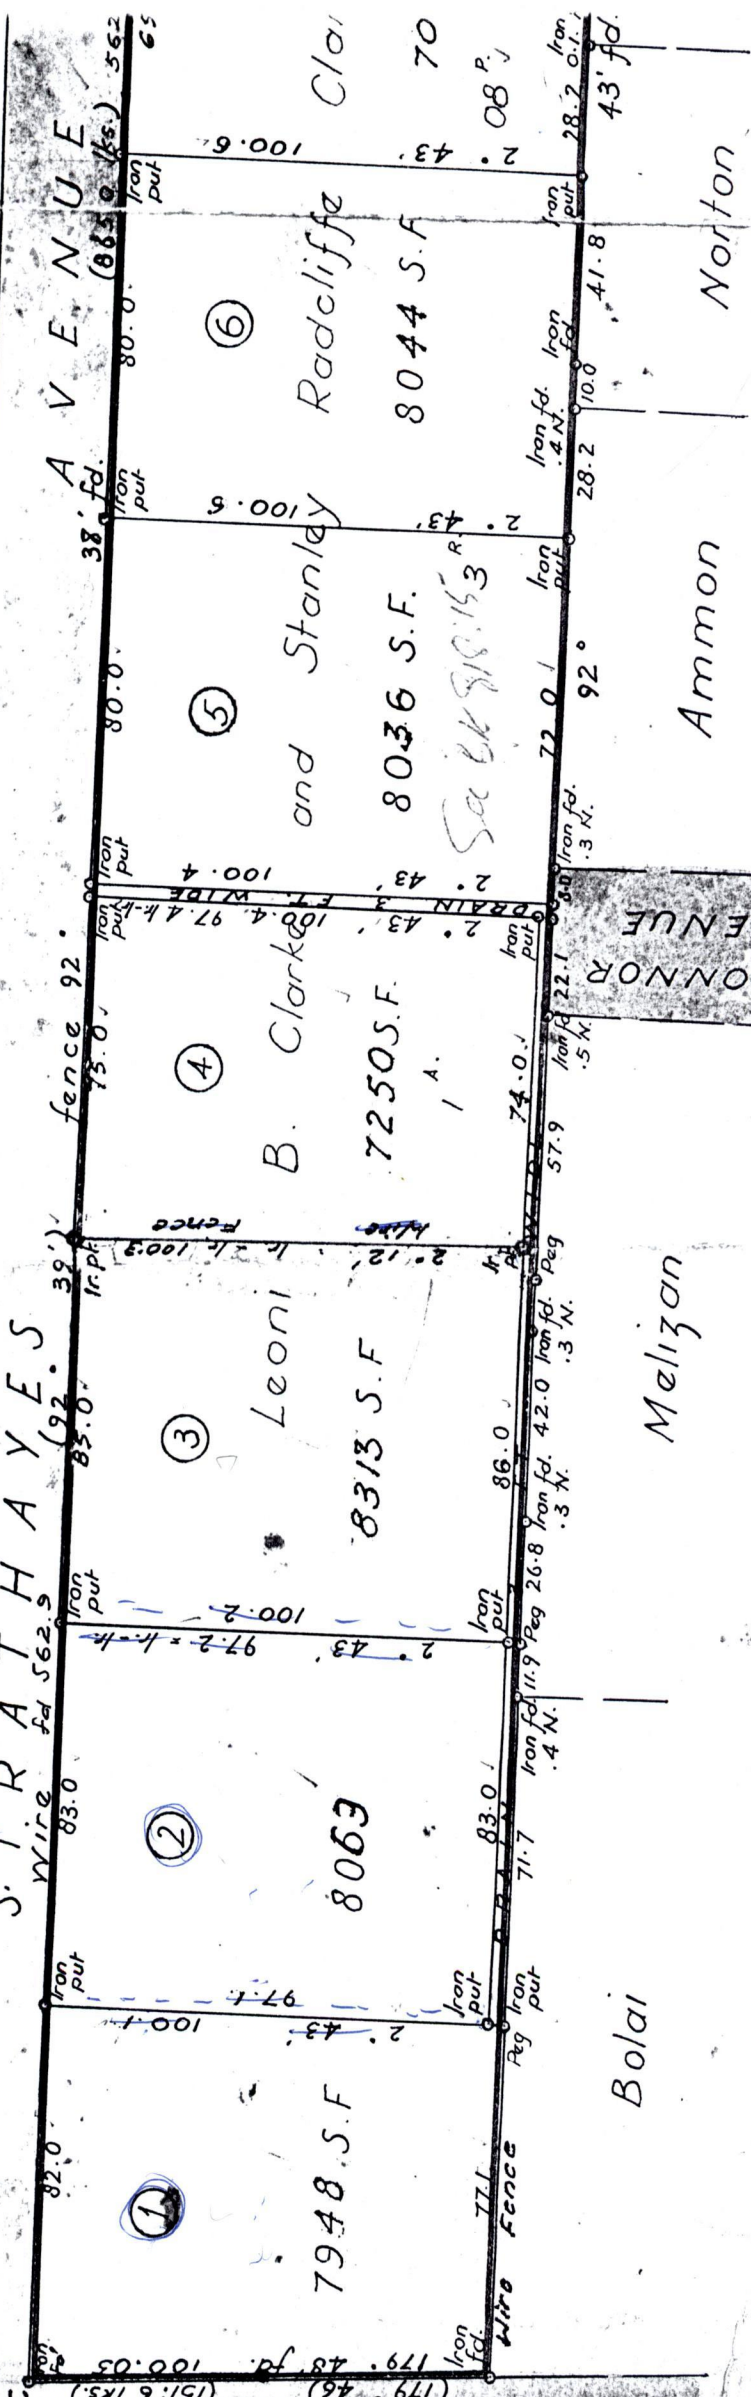

formerly Rosalie la Melizan

CONNOR AVENUE

Ammon

Melizan

Bolai

Norton

Norton