


Process ID 481172

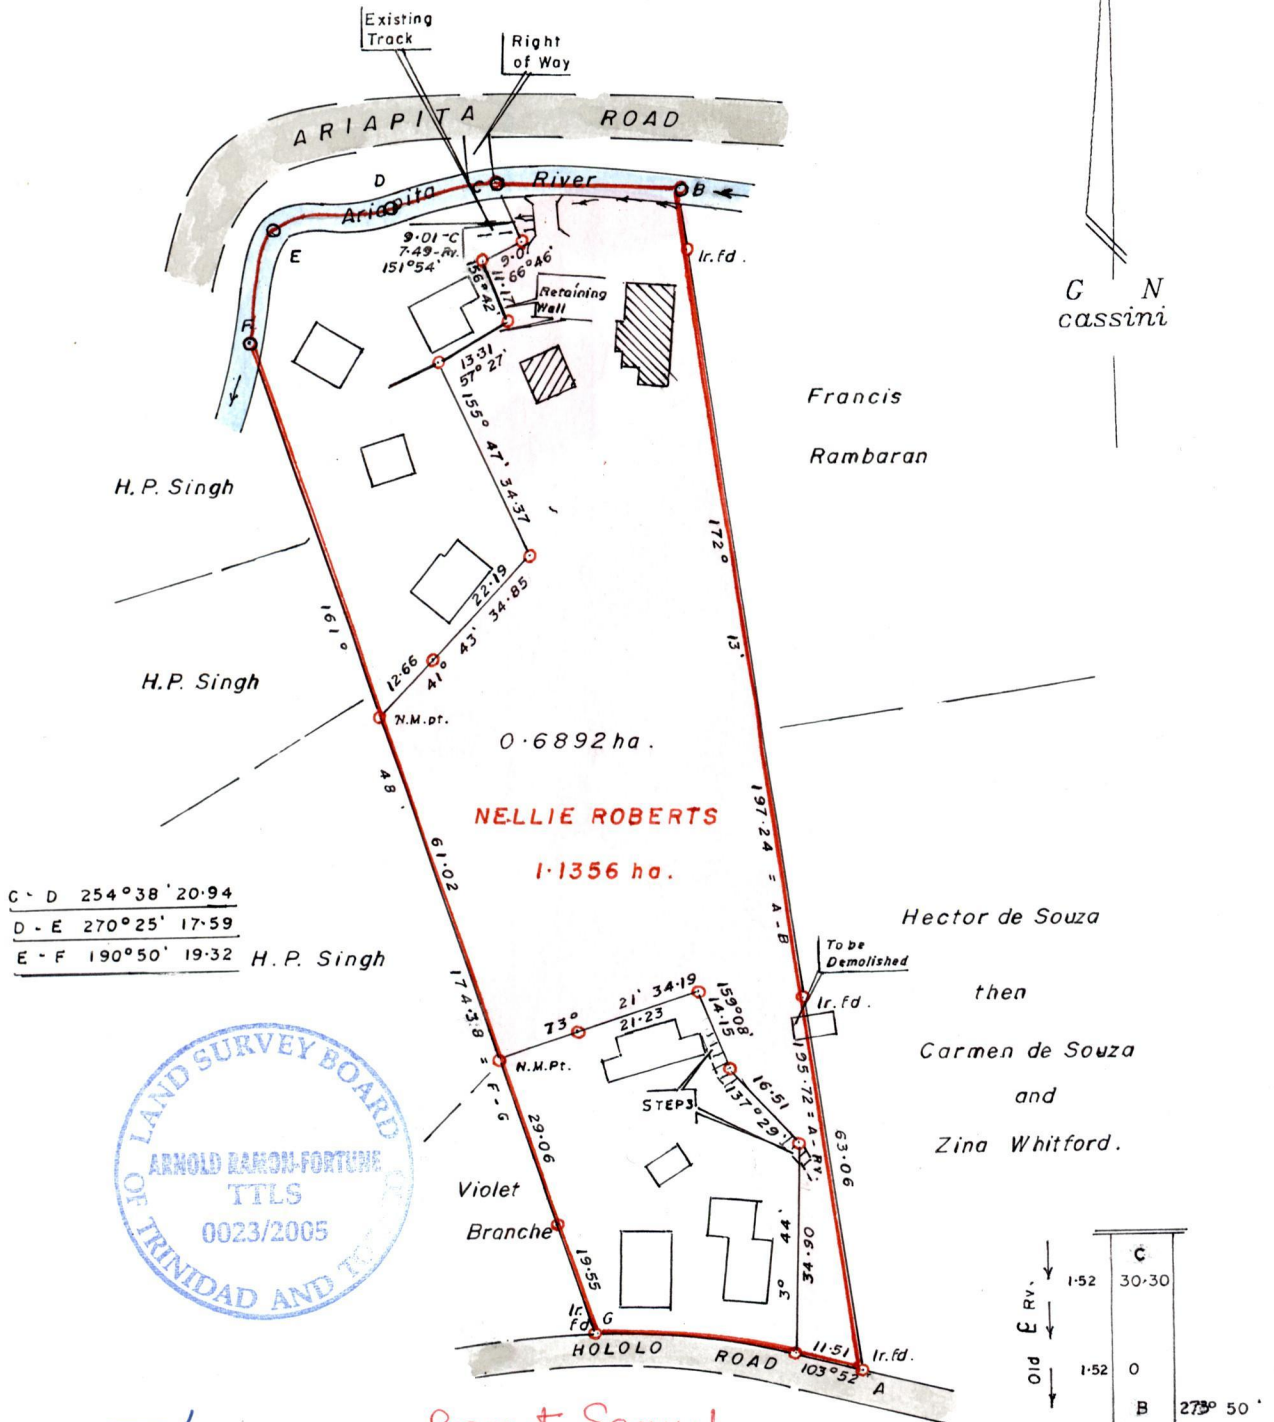

C - D	254° 38'	20.94
D - E	270° 25'	17.59
E - F	190° 50'	19.32

H.P. Singh



Approved
 Director of Surveys
 2005-5-11

Bryant Samuel

L&S. Bk. 1049 Fol. 185

$B - C = 273^{\circ} 50' 30.30 (E Rv)$

$G - A = 99^{\circ} 33' 44.34$

SCALE : 1 / 1250

Distances are in metres.

Iron put at each corner except otherwise indicated.

Note: To obtain compass bearings subtract 1 minute.

PLAN of a Parcel of land coloured pink in the Ward of St. Anns
 Containing zero point six eight nine two hectare

Surveyed by me with due authority in November 2004

In accordance with Regulation 25(1) of the Land Surveyors' Regulations 1998,

I certify that this plan is correct.

Checked by *H.S. 05*

Arnold A. F. Ranon-Fortune

Entered.....

Trinidad & Tobago Land Surveyor *13th DEC. 20.04.*