

R.P.O. Vol. 113
C.T. Vol. 3086


Fol. 599
Fol. 441

Process IP # 81185

Vol 4986 Fol 117

Jno. Geese

Ward of Savana Grande
County of Victoria
Cadastral Sheet G.5.B., 54B
4/d

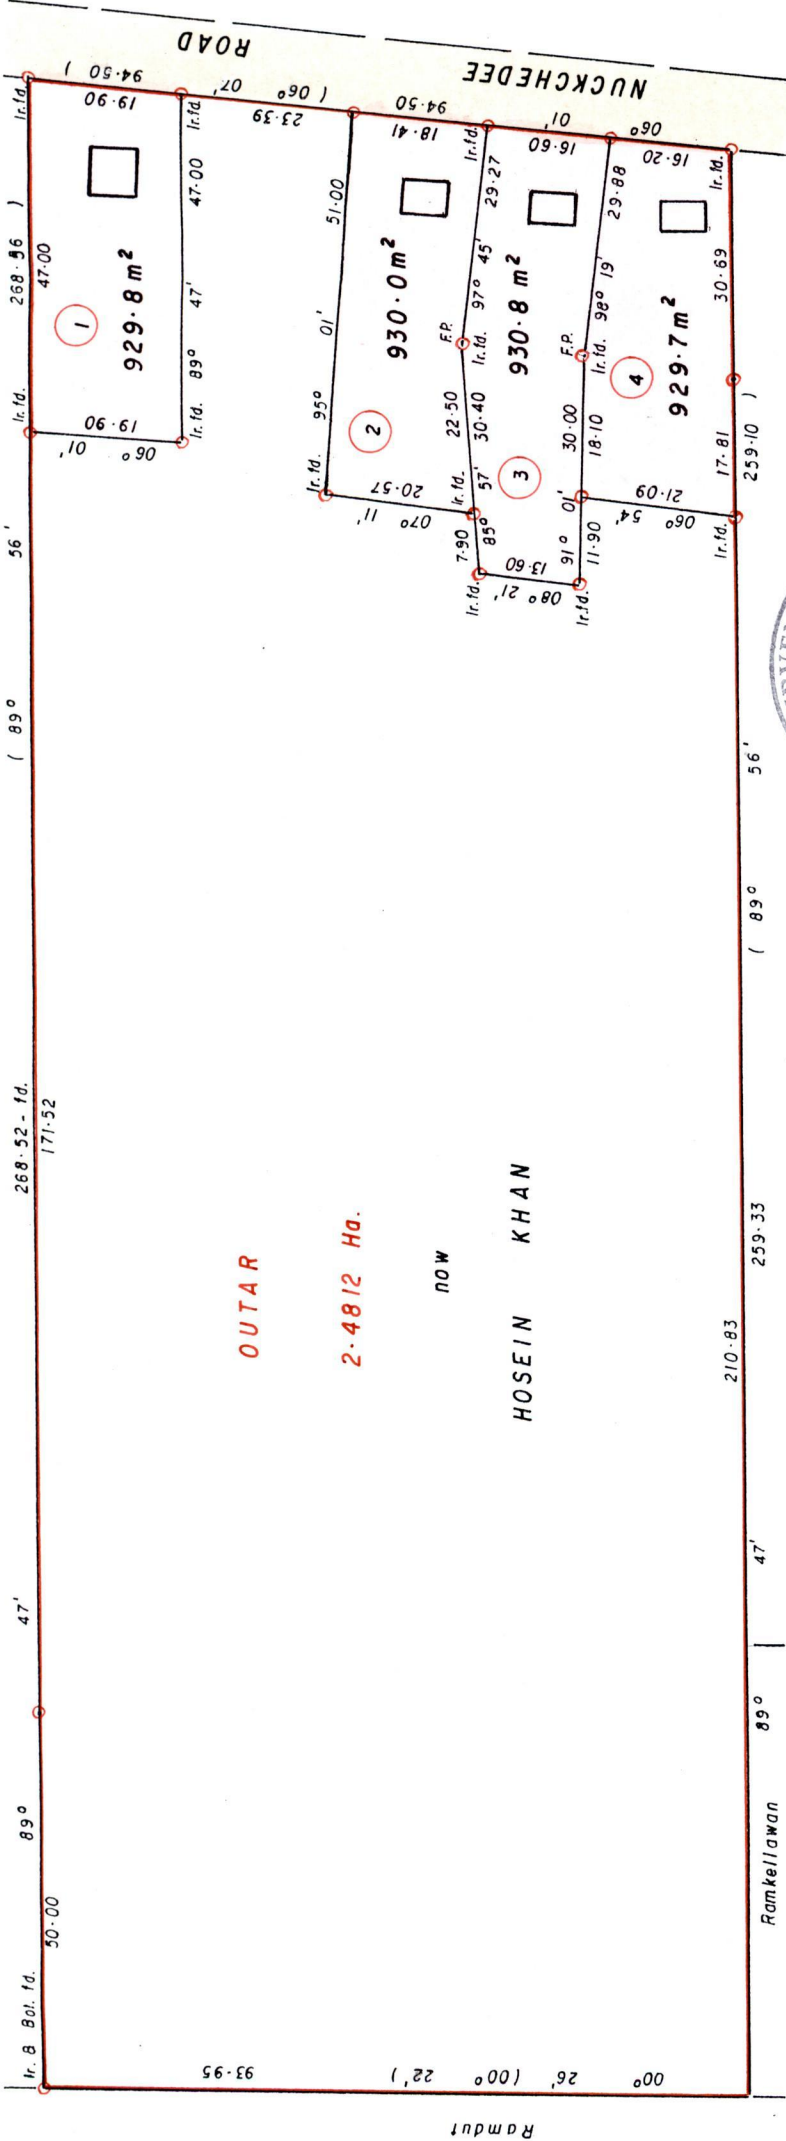


OUTAR

2.4812 Ha.

NO W

HOSEIN KHAN

William Smith

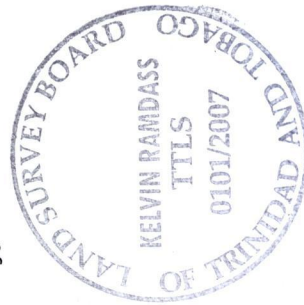

Ref. Bk. 340 / 109
SCALE 1 / 1000

Distances are in METRES

○ Denotes Iron put unless otherwise stated

Approved *[Signature]*
Director of Surveys
2807.00.22

Bearings are Cassini Grid based on Solar Obs

PLAN of 4 Parcels of land coloured PINK in the Ward of Savana Grande
Containing together zero point three seven two zero hectare
Surveyed by me, with due authority, in February 2007
In accordance with Regulation 25 (1) of the Land Surveyors' Regulations 1998, I certify that this plan is correct.

Checked by *[Signature]*
Entered *[Signature]* 23-06-2014
Trinidad and Tobago Land Surveyor *[Signature]* 201003.....2007.



1. Vol. 5036 Fol 433 Kathleen Regis -Rhyner, Nicole Roxanne Regis
& Patsy Veronica Regis.
2. Vol 4986 Fol 123 Roy Joseph Bynite
3. Vol 4986 Fol 131 Lucille Allen & Gary Pascall.
4. Vol 4986 Fol 139 Simon Mark & Alicia Baptiste - Mark.