


Process ID# 81186

R.P.O Vol. 23 Fol. 173
C.T. Vol. 2319 Fol. 237

Vol 4991 Fol 355

Ward of Pointe-a-Pierre
County of Victoria
Cadastral Sheet (D.23.D), 54B
1/a

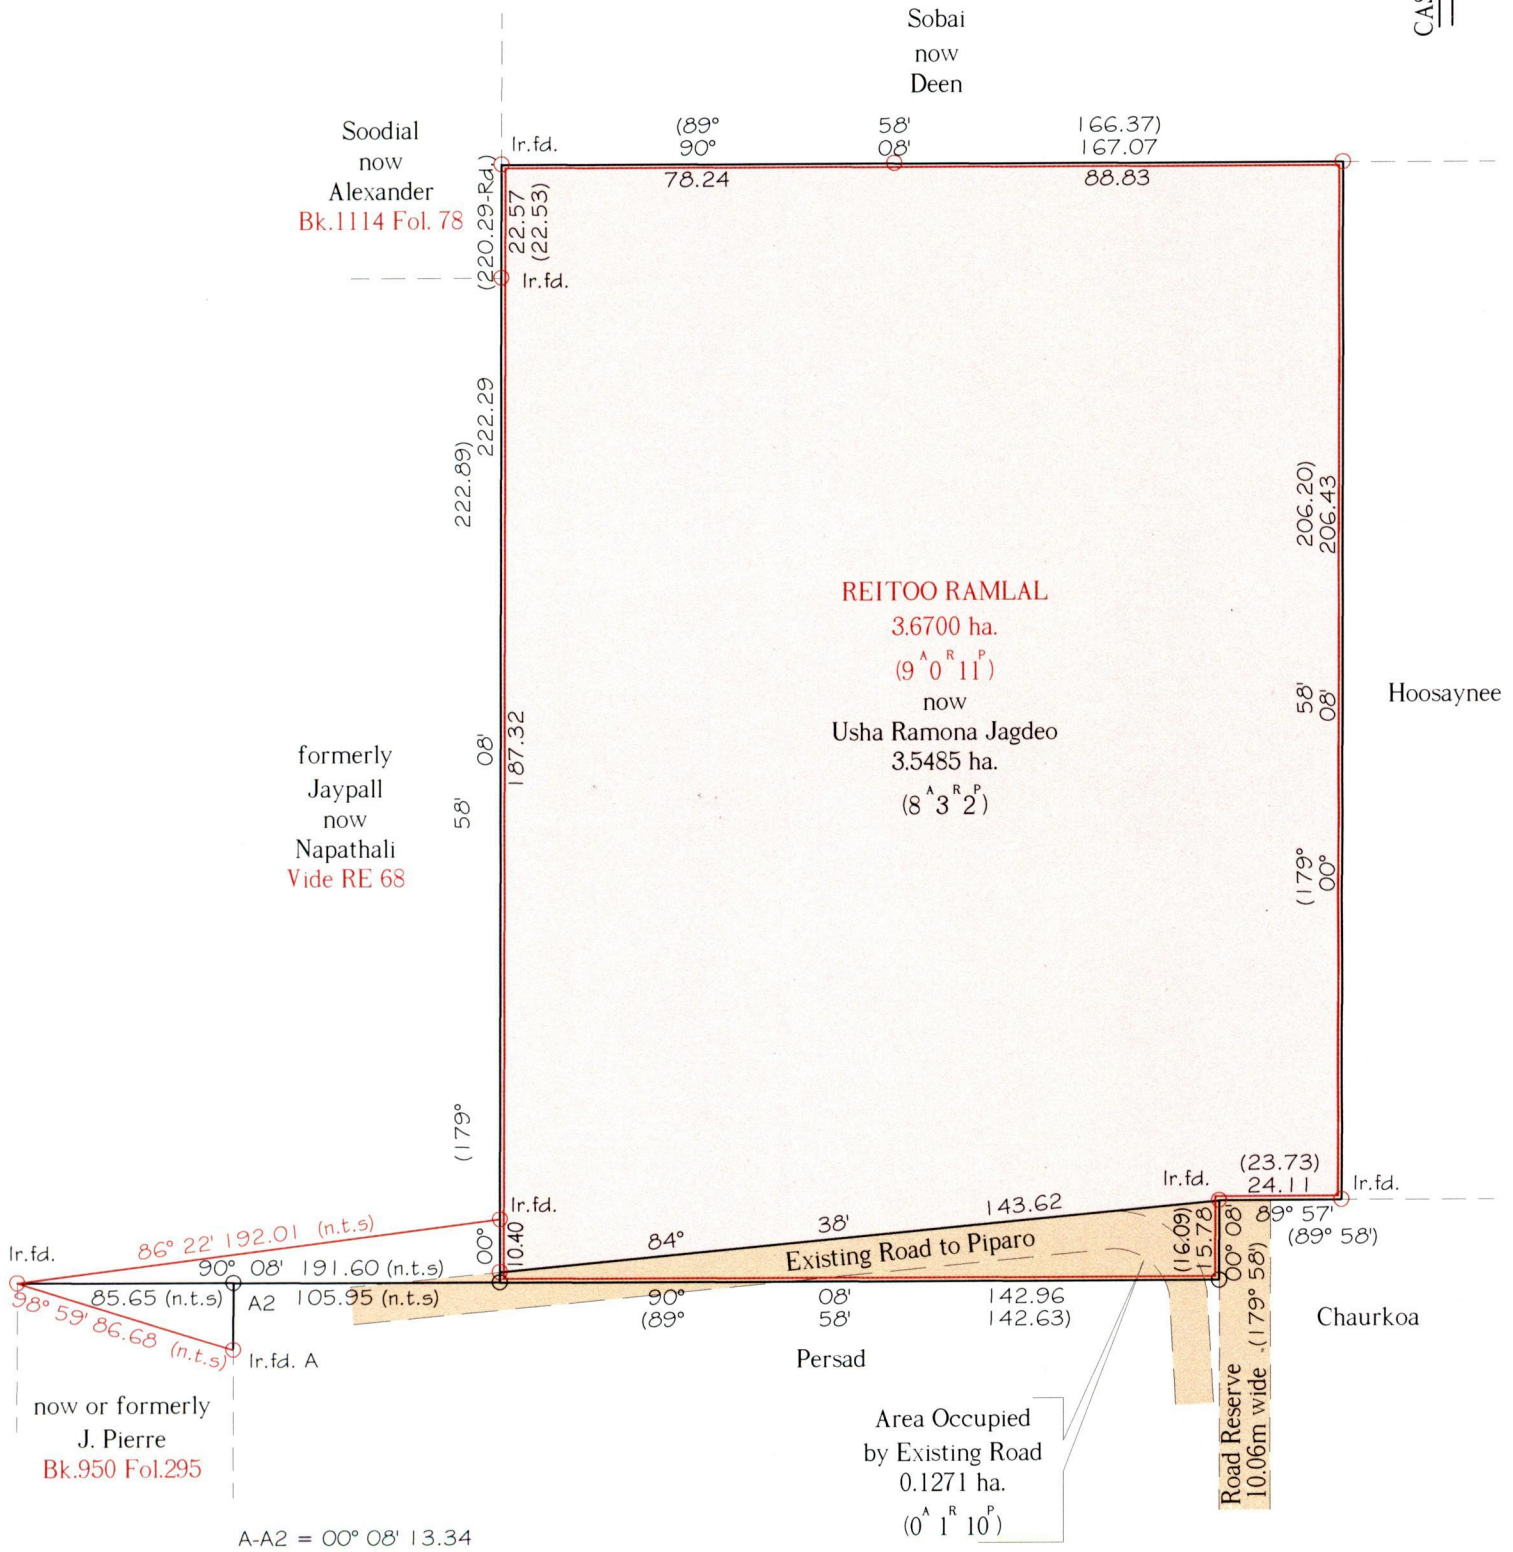

Approved *[Signature]*
Director of Surveys
2008.1.21

Usha Ramona Jagdeo

Ref.:- Bk. 255 Fol. 104
SCALE 1:1500

o Denotes Iron put except stated otherwise.
Note: Bearings are Cassini grid based on solar observations Distances are in metres.
Plan of a Parcel of land coloured pink in the Ward of Pointe-a-Pierre.
Containing three point five four eight five hectares.
Surveyed by me, with due authority, in August 2005
In accordance with Regulation 25(1) of the Land Surveyors Regulations 1998,
I certify that this plan is correct.

Checked by *[Signature]* 11/1/08
Entered *[Signature]* 23-06-2014

[Signature]
Trinidad & Tobago Land Surveyor 19.12.2007

