

Process ~~81213~~ 81213

R.P.O. Vol 36 Fol 347

C.T. Vol 742 Fol 147


Cadastral Sheet D.4.I. 34B

Ward of Cunupia

County of Caroni

Vol. 4983 Fol. 471

REMAINING PORTION

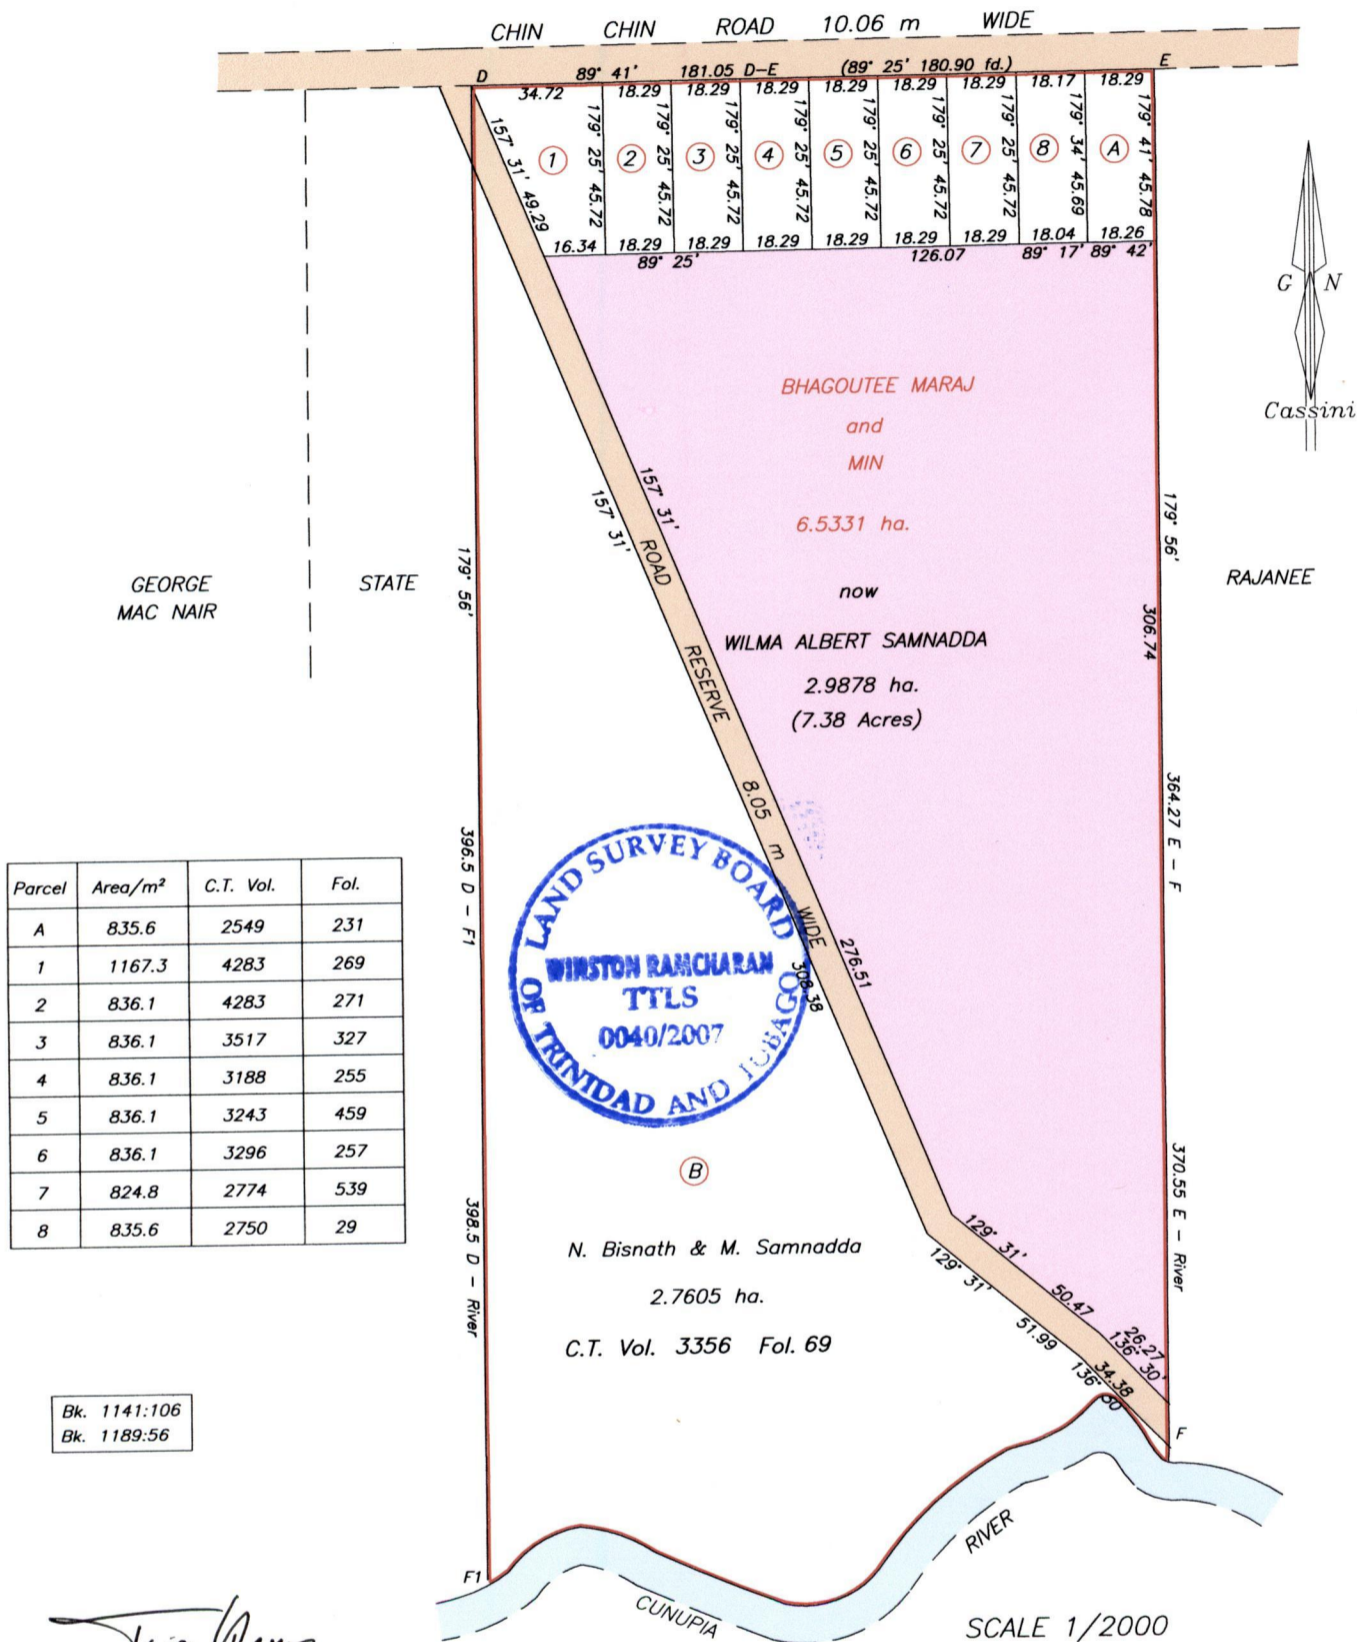

Approved *Lyra Kemp*  
Director of Surveys  
2007-9-14

Bearings are Cassini Grid based on Solar Observations

This is a true copy of a diagram of six point five three three one hectares originally transferred to Bhagoutee Maraj & Min showing a portion coloured pink and containing two point nine eight seven eight hectares being the remainder after (10) ten previous transfers and of other portions of the land. In accordance with Regulation 25 (1) of the Land Surveyors' Regulations 1998, I certify that this plan is correct.

Checked by *Winston Rancharan*  
Entered on .....

*Winston Rancharan*  
Trinidad & Tobago Land Surveyor 28/09/07.....2007