


Vol. 4847 Fol. 225

Process 52481214

Ward of Siparia  
County of St. Patrick  
Cadastral Sheet (G 19 A) 74.A.  
1/a

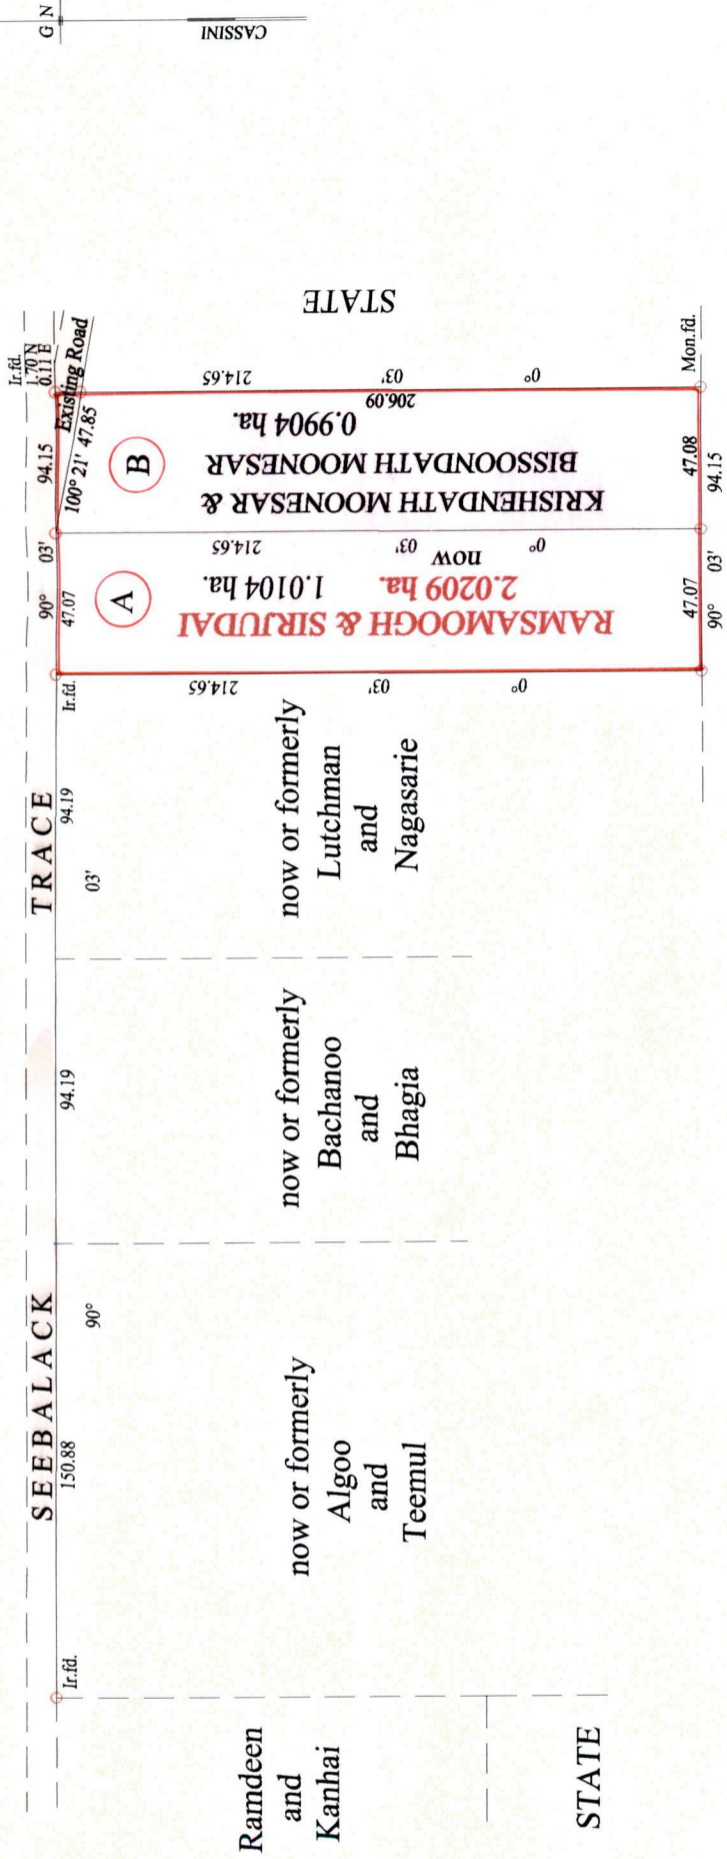

Approved .....  
 Director of Surveys  
 2008.10.11

o Denotes Iron put except stated otherwise. SCALE : 1:2500

Note: Bearings are cassini grid based on solar observations Distances are in metres  
 PLAN of 2 Parcels of land coloured pink in the Ward of Siparia  
 Containing together two point zero zero zero eight hectares  
 Surveyed by me, with due authority, in July 2005  
 In accordance with Regulation 25 (1) of the Land Surveyors' Regulations 1998,  
 I certify that this plan is correct.

Checked by *[Signature]* .....  
 18/9/08

Entered on ..... Trinidad & Tobago Land Surveyor ..... 2006

Vide Bk. 599 fols. 299, 145, & 137  
 Vide Bk. 598 fol. 144



Original BK. 599 Fol. 299

A - Vol. 4847 Fol. 239 Krushendath Moonesar

B - Vol. 4847 Fol. 231 Ricky Sookoo.



1315193