


REMAINING PORTION

Process ID# 81216  
R.P.O. Vol. 100 Fol. 201  
C.T. Vol. 3367 Fol. 497  
U.P.R.N. No.

Ward of Tacarigua  
County of St. George  
Cadastral Sheet B.18.0.  
24A  
2/b8 2/c

Vol. 4857 Fol. 27

PARCEL K

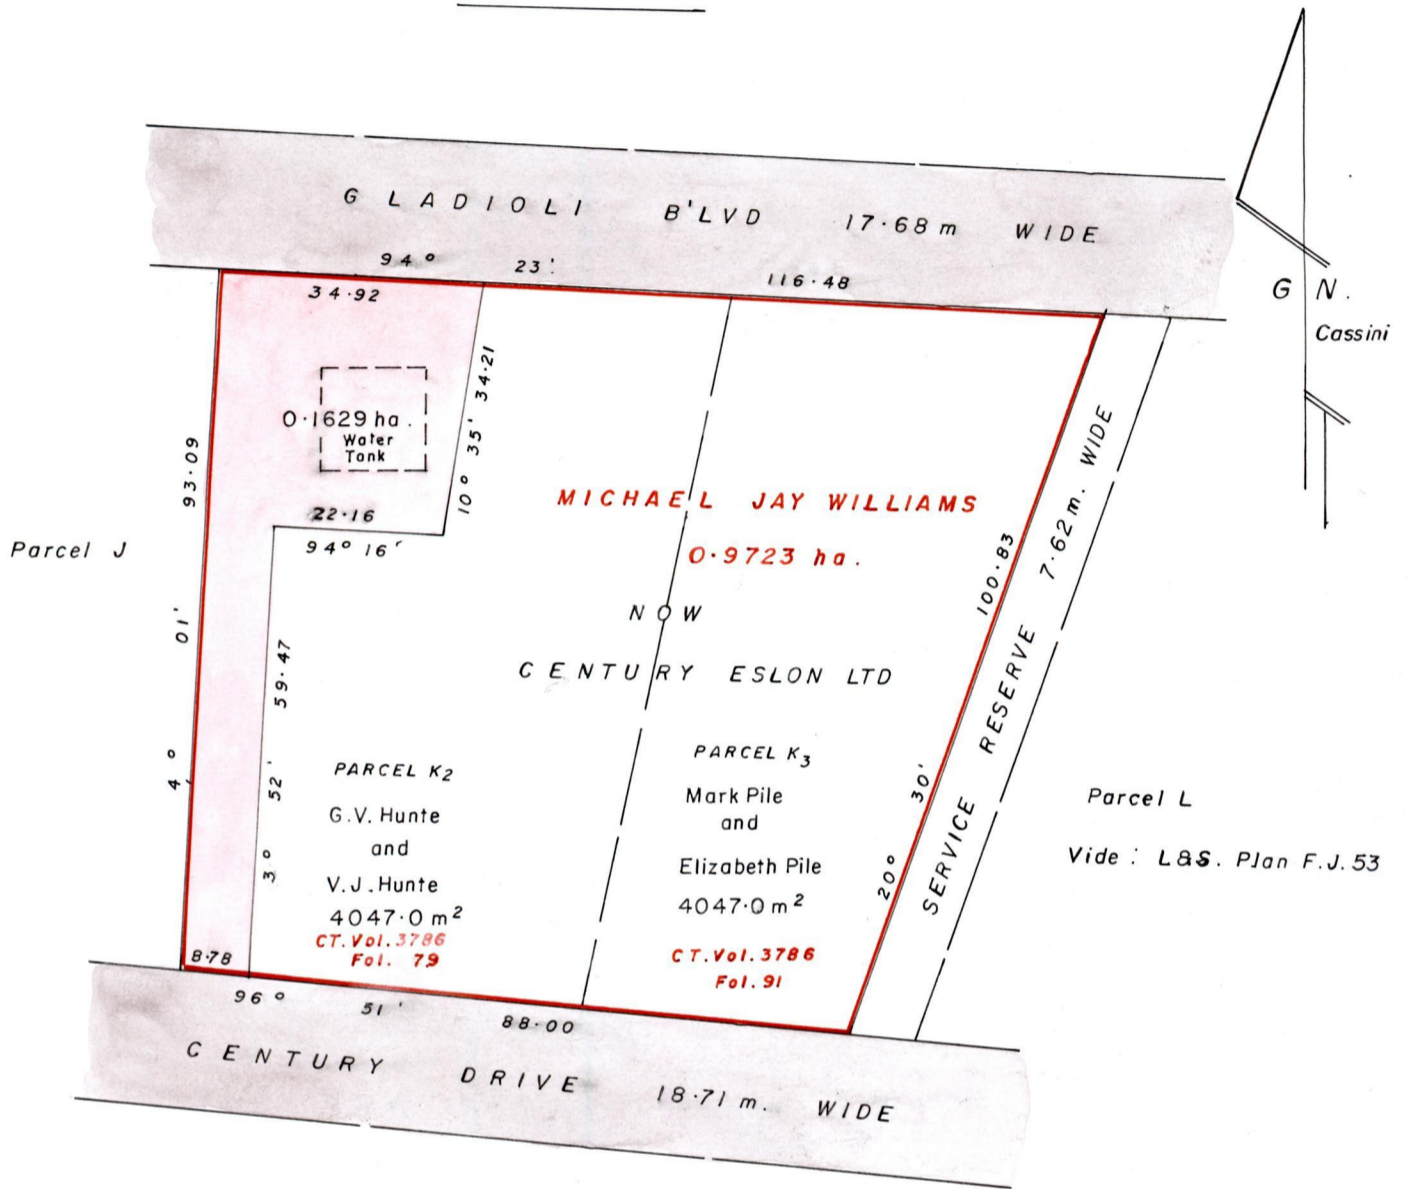

Approved by

*[Signature]*

Director of Surveys 2006.12.11

M. Jay Williams  
SCALE: - 1 / 1000

Distances are in metres

To be Amalgamated with Parcel J

Note: To obtain compass bearings and subtract minutes

This is a true copy of a diagram of zero point nine seven two three hectare originally transferred granted to M. Jay Williams shewing a portion coloured pink and containing zero point one six two nine hectare being the remainder after two (2) previous transfers of other portions of land

In accordance with Regulation 25 (1) of the Land Surveyors' Regulations 1998, I certify that this plan is correct.

Checked by *[Signature]*

*[Signature]*

Entered on *[Signature]*  
27.11.2014

Trinidad & Tobago Land Surveyor  
19th OCTOBER 2006.