

Vol. 4902 fol. 31

Process 18th Sept 19

Approved
Director of Surveys
2008.12.09

○ Denotes Iron put except stated otherwise.

Note: Bearings are cassini grid based on solar observations

PLAN of 3 Parcels of land coloured pink in the Ward of Naparima

Containing together one thousand six hundred sixty one point two square metres

Surveyed by me, with due authority, in August 2006


In accordance with Regulation 25 (1) of the Land Surveyors' Regulations 1998,

I certify that this plan is correct.

Checked by
Winston Ramcharan

Entered on
Trinidad & Tobago Land Surveyor 28th September 2006

Vide Bk. 1175 fol. 13

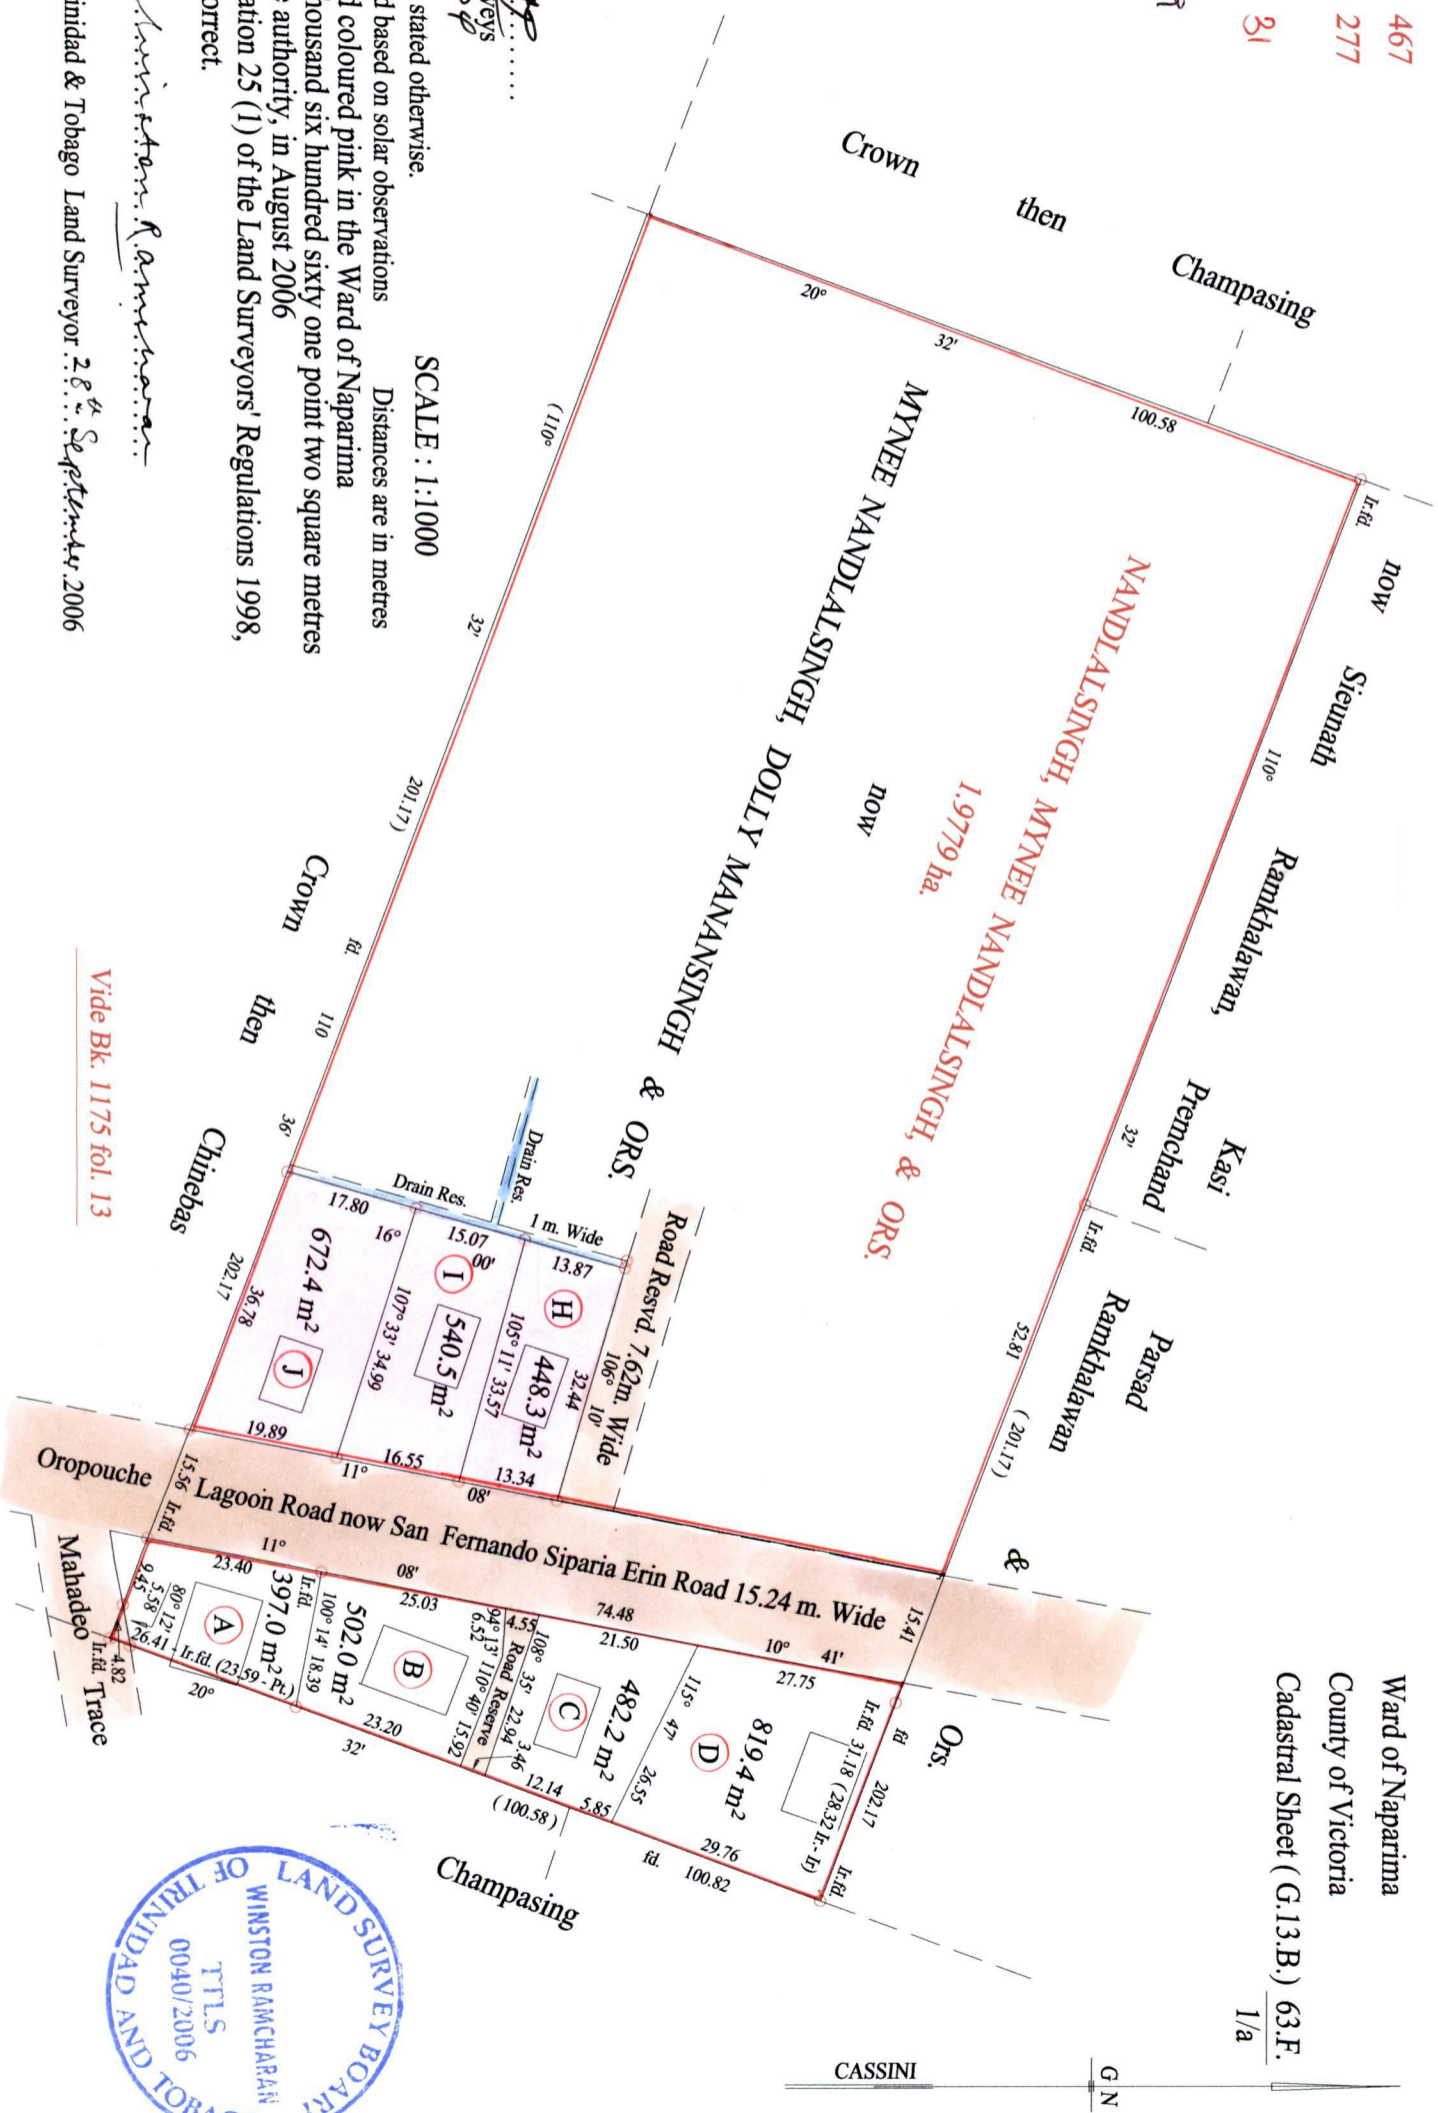

Original Survey BK. 712 fol. 58



H - Vol. 4902 fol. 39 Alstan, Gangadaye and Roston
Harracksingh

I - Vol. 4902 fol. 49 Fabian Rosetta & Joyce Lochan Singh

J - Vol. 4902 fol. 61 Glenn Manansingh