
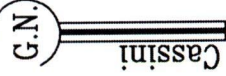


Cadastral Sheet D.7.P. $\frac{33}{2}$ F
Ward of Chaguanas
County of Caroni

R.P.O. Vol. 24.
C.T. Vol. 2808
Fol. 249.
Fol. 275
Vol. 4832
Vol. 235

Process 82A81244

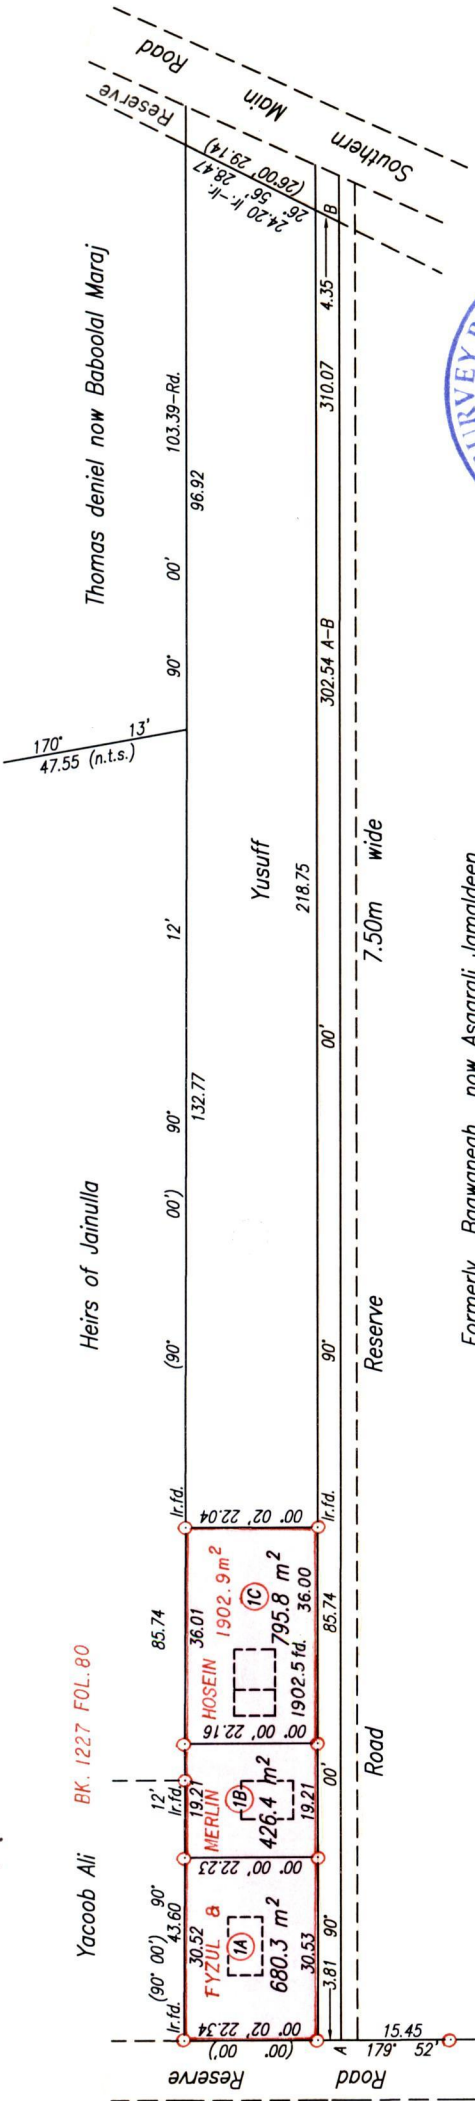

Approved *[Signature]*
Director of Surveys
2005-1-31

SCALE 1/1250
Distances are in metres

○ Denotes Iron put except otherwise stated
Bearings are Cassini Grid based on Solar Observations
Plan of 3 Parcels of land coloured pink in the Ward of Chaguanas
Containing together one thousand nine hundred and two point five square metres
Surveyed by me, with due authority in May 23rd. 2001
In accordance with Regulation 25 (1) of the Land Surveyors' Regulations 1998,
I certify that this plan is correct.

Checked by *[Signature]*
Entered on
Formerly Bagwaneah now Asgarali Jamaldeen
Trinidad & Tobago Land Surveyor. 18th August. 2003.

Lot 1A

Lot 1B Vol. 4832 Pol. 239 Binmati Hamraj & Hamraj Mariemootoo

Lot 1C

15 SEP 2003
Lands and
Surveys
Department

1195/151