



R.P.O VOL. 693 FOL 151  
 C.T VOL 1609 FOL 25

Bk. 966 Fol. 53

Vol. 4959 Bl. 241

Process ID# 81251

Cadastral Sheet G 14 G 64 D  
 Ward of Moruga  
 County of Victoria

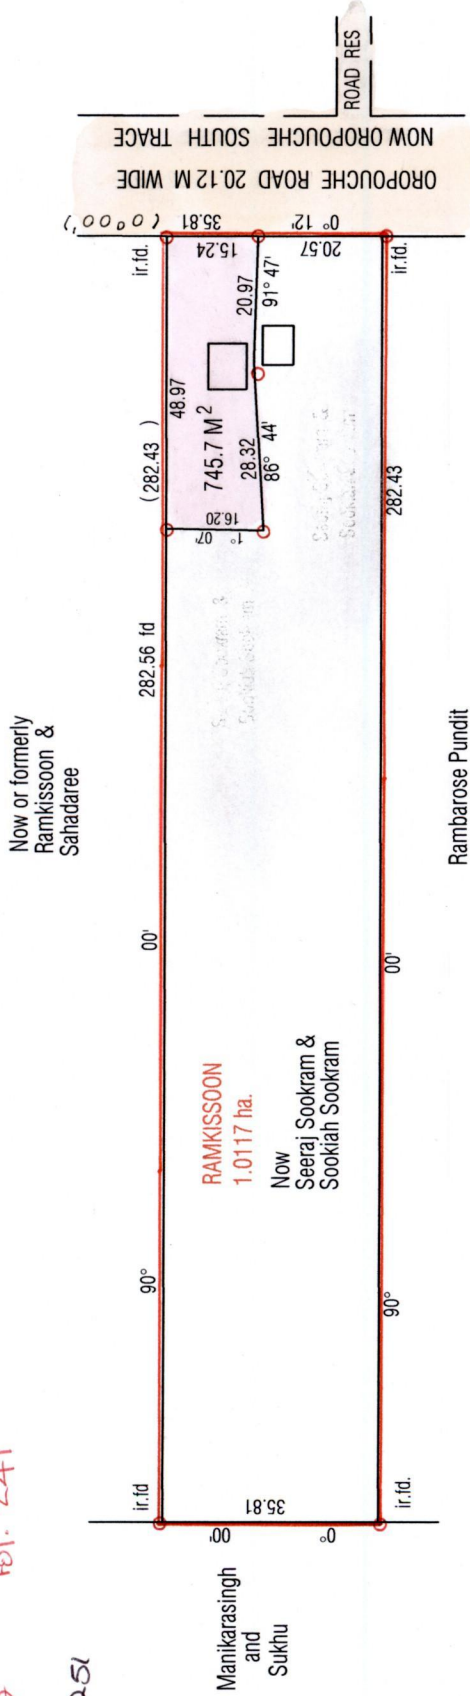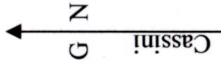

Approved.....  
 Director of Surveys  
 2005-7-25

Bearings are CASSINI GRID based on Solar Obs.  
 Note: To obtain compass bearings add/subtract minutes  
 PLAN of a Parcel of land coloured Pink in the Ward of Moruga



Seeraj & Sookiah Sookram

Containing seven hundred and forty five point seven square metres

Surveyed by me, with due authority, in October 2003

In accordance with Regulation 25 (1) of the Land Surveyors Regulations 1998 I certify that this plan is correct.

Checked by.....

Kelaw 8/9/05

Entered on .....

*[Signature]*  
 Director of Surveys

Trinidad and Tobago Land Surveyors 6...J. Campbell. 2004