

Nº 48331

Process Id. # 80903

R.P.O. Vol. 448


Fol. 573

C.T. Vol. 2358

Fol. 153 Mon. fd.

Vol. 4720 fol. 421

Ward of Manzanilla
County of St. Andrew
Cadastral Sheet C. 22. I.

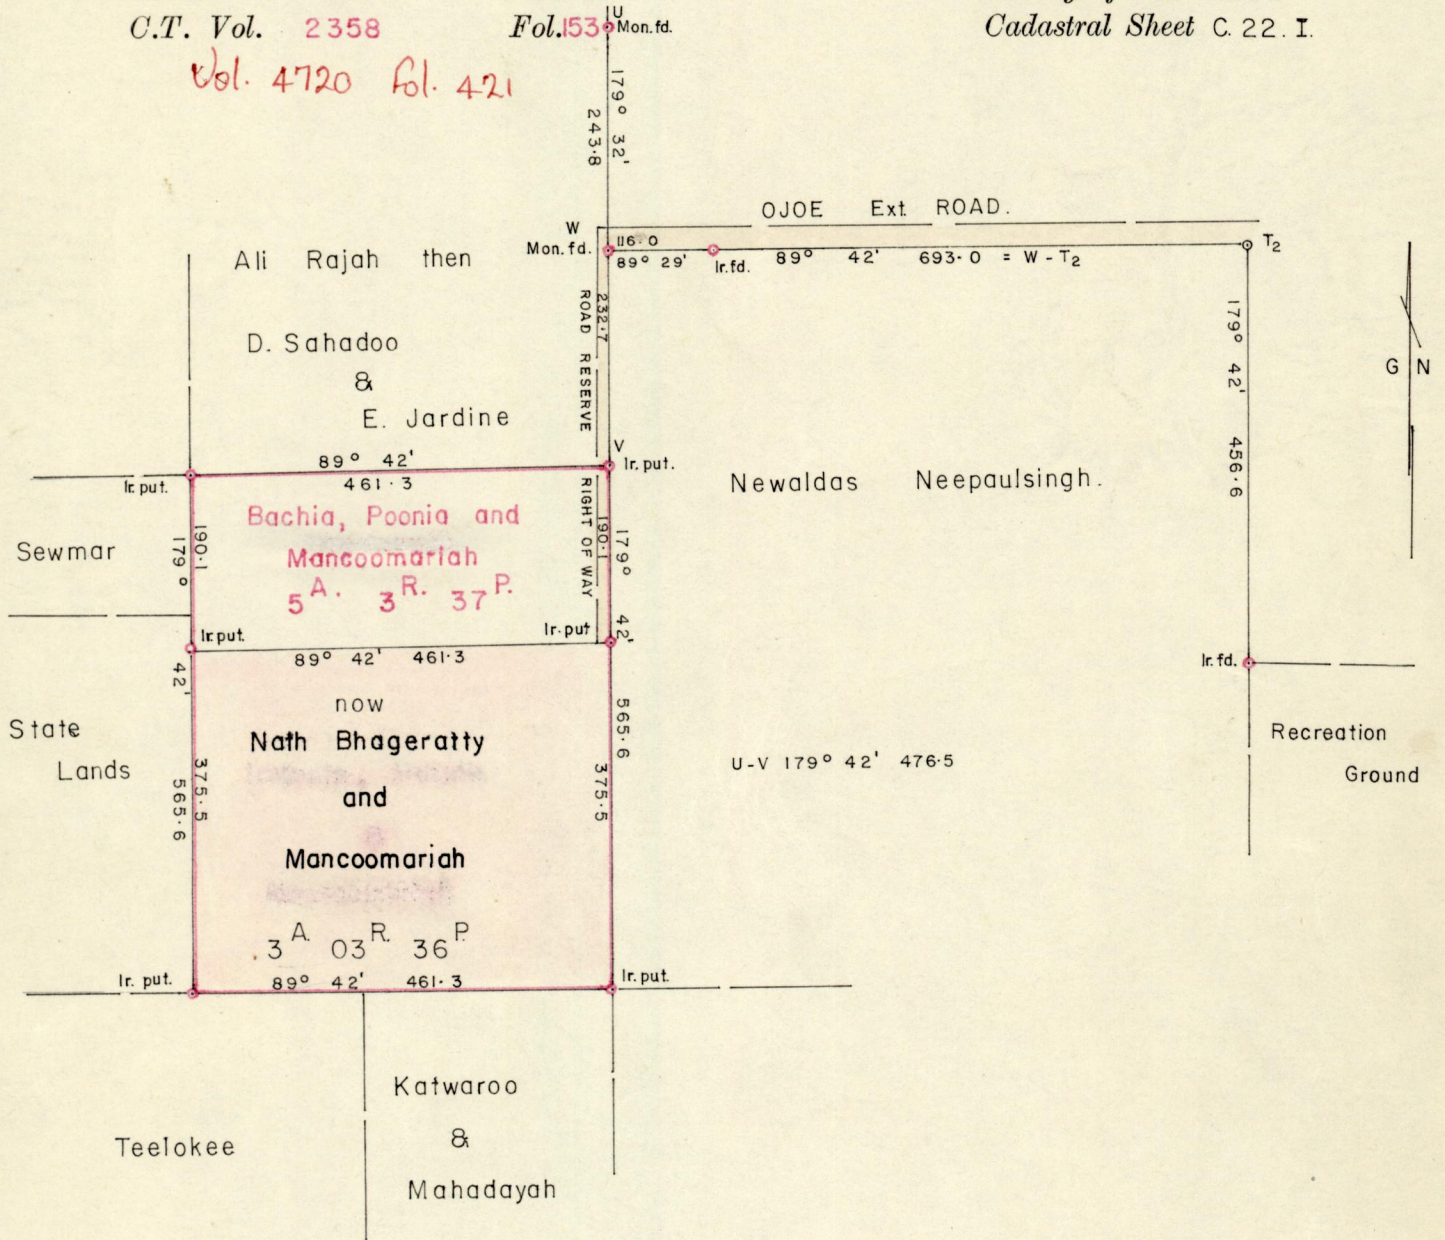

Approved

Johet Saunef
 Director of Surveys
 S.S.S.O.

Nath Bhageratty

SCALE 1: 2500.

Note: To obtain compass bearings add/~~subtract~~ 18 minutes Distances are in FEET.

PLAN of a Parcel of land coloured pink in the Ward of Manzanilla.

Containing three acres three roods and thirty six perches

Surveyed by me, with due authority, in June 1980.

I certify that I have complied with rule 76 under Section 14 (2) (d) of the Land Surveyors' Ordinance 1952, and that this plan is correct.

Checked by *L.Y.W. 9/8/80*

[Signature]

Entered.....

Land Surveyor, Trinidad 28 July 1980