

R.P.O Vol. 4 Fol. 509
C.T. Vol. 172 Fol. 599

Vol 4612 Fol 81

Process SD # 80965


CROWN then Jaisingh

Mooliah then Bridgemohan

Ward of Cedros
County of St. Patrick
Cadastral Sheet F.18.H.

71.C.
1/4.

1331

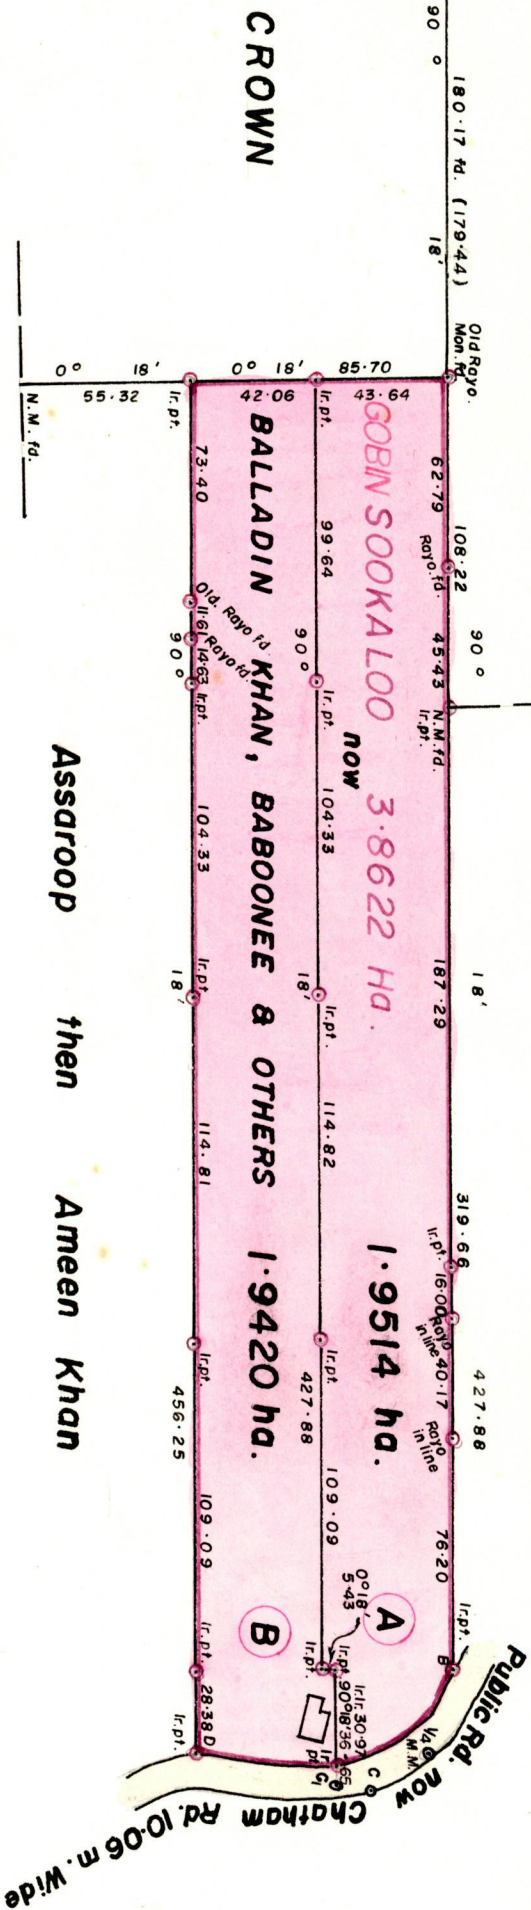

Assaroop then Ameen Khan

Approved

A. Director of Surveys
88.10.13

Sub
SCALE : 1 : 2500.

Note : To obtain compass bearings subtract 18 minutes Distances are in metres.

Plan of 2 Parcels of land coloured pink in the Ward of Cedros .
Containing together three point eight nine three four hectares .


Surveyed by me, with due authority, in August 1987 .

I certify that I have complied with rule 76 under section 14(2)(d) of the

Land Surveyors' Ordinance 1952, and that this plan is correct.

Checked by *SP 13/10/87*

Entered ... Land Surveyor, Trinidad and Tobago 1987.

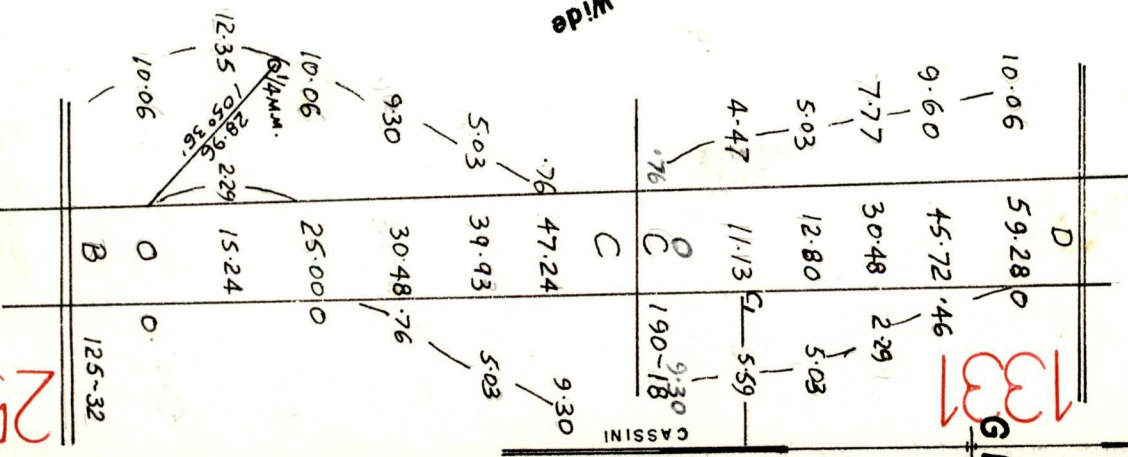

25

Original Survey - BK 712 fol. 92

A. Vol 4612 Fol 91 SUBRATTE KHAN

B. Vol 4612 Fol 89 BALIRAM SHAM SOIKOEO & RANJIT SOOKOEO