


Process ID# 80969
R.P.O. Vol. 631 Fol. 451
C.T. Vol. 1659 Fol. 27
Vol. 4565 7015

Ward of Tamana
County of St. Andrew
Cadastral Sheet E.6.I & E $\frac{35.D}{2/b}$
Vide: Bk. 976 Fol. 8

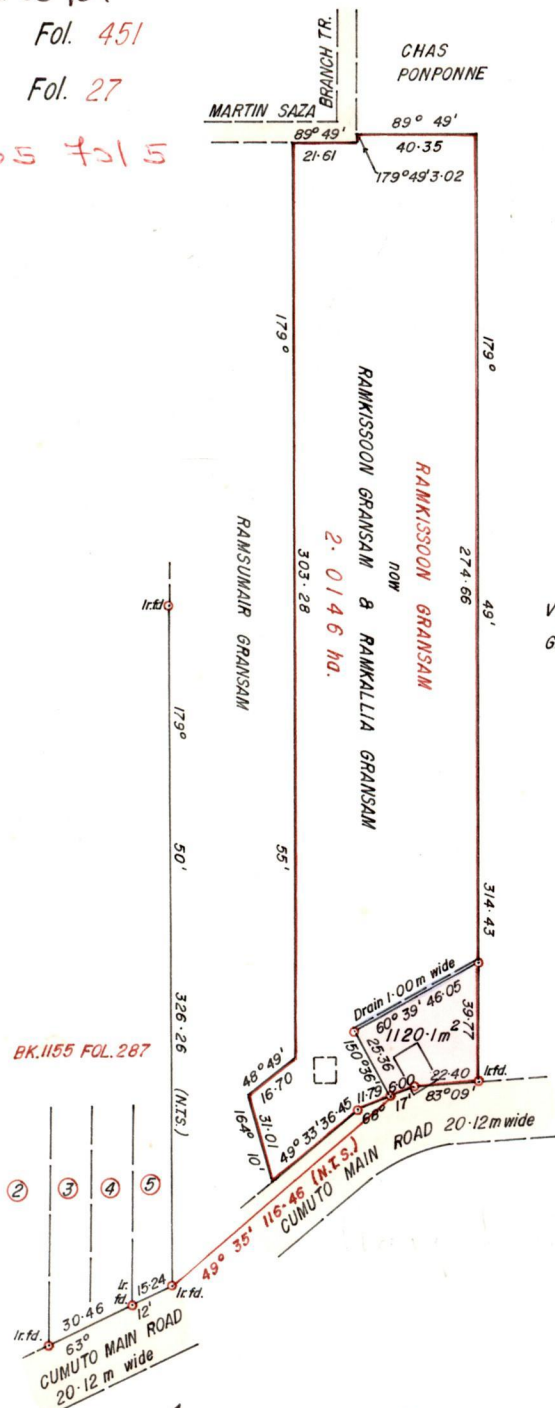

G.N.
Cassini

BK.1155 FOL.287

Harpal & Rattandaye Gransam

Approved
[Signature]
Director of Surveys
99.10.02

• Denotes Iron put except otherwise stated
SCALE 1:2500
minutes Distances are in metres

Bearings are Cassini Grid, based on Solar Observations
Note: To obtain compass bearings add/subtract

PLAN of a Parcel of land coloured pink in the Ward of Tamana
Containing one thousand, one hundred and twenty point one square metres
Surveyed by me, with due authority, in August 8th. 1998
I certify that I have complied with rule 76 under section 14(2)(d) of the
Land Surveyors' Ordinance 1952, and that this plan is correct.


Checked by *[Signature]* 99/09/06

[Signature]
Land Surveyor, Trinidad and Tobago
2/9/98

Original Survey BK. 976 fol. 7

"X"

This is the plan marked **X** referred to in the prefixed Memorandum of Transfer dated 28th June 2003 between **RAMKALLIA GRANSAM** also called **RAMKALL GRANSAM** of the one part and **HARPAL GRANSAM** and **RATTANDAYE GRANSAM** of the other part.


CARL D QUAMIND
ATTORNEY AT LAW



Handwritten red scribble or signature in the bottom right corner.