


Vol. 4636 Fol. 219.

Crown
then
Eugenia Chimming

Crown then Eugenia Chimming

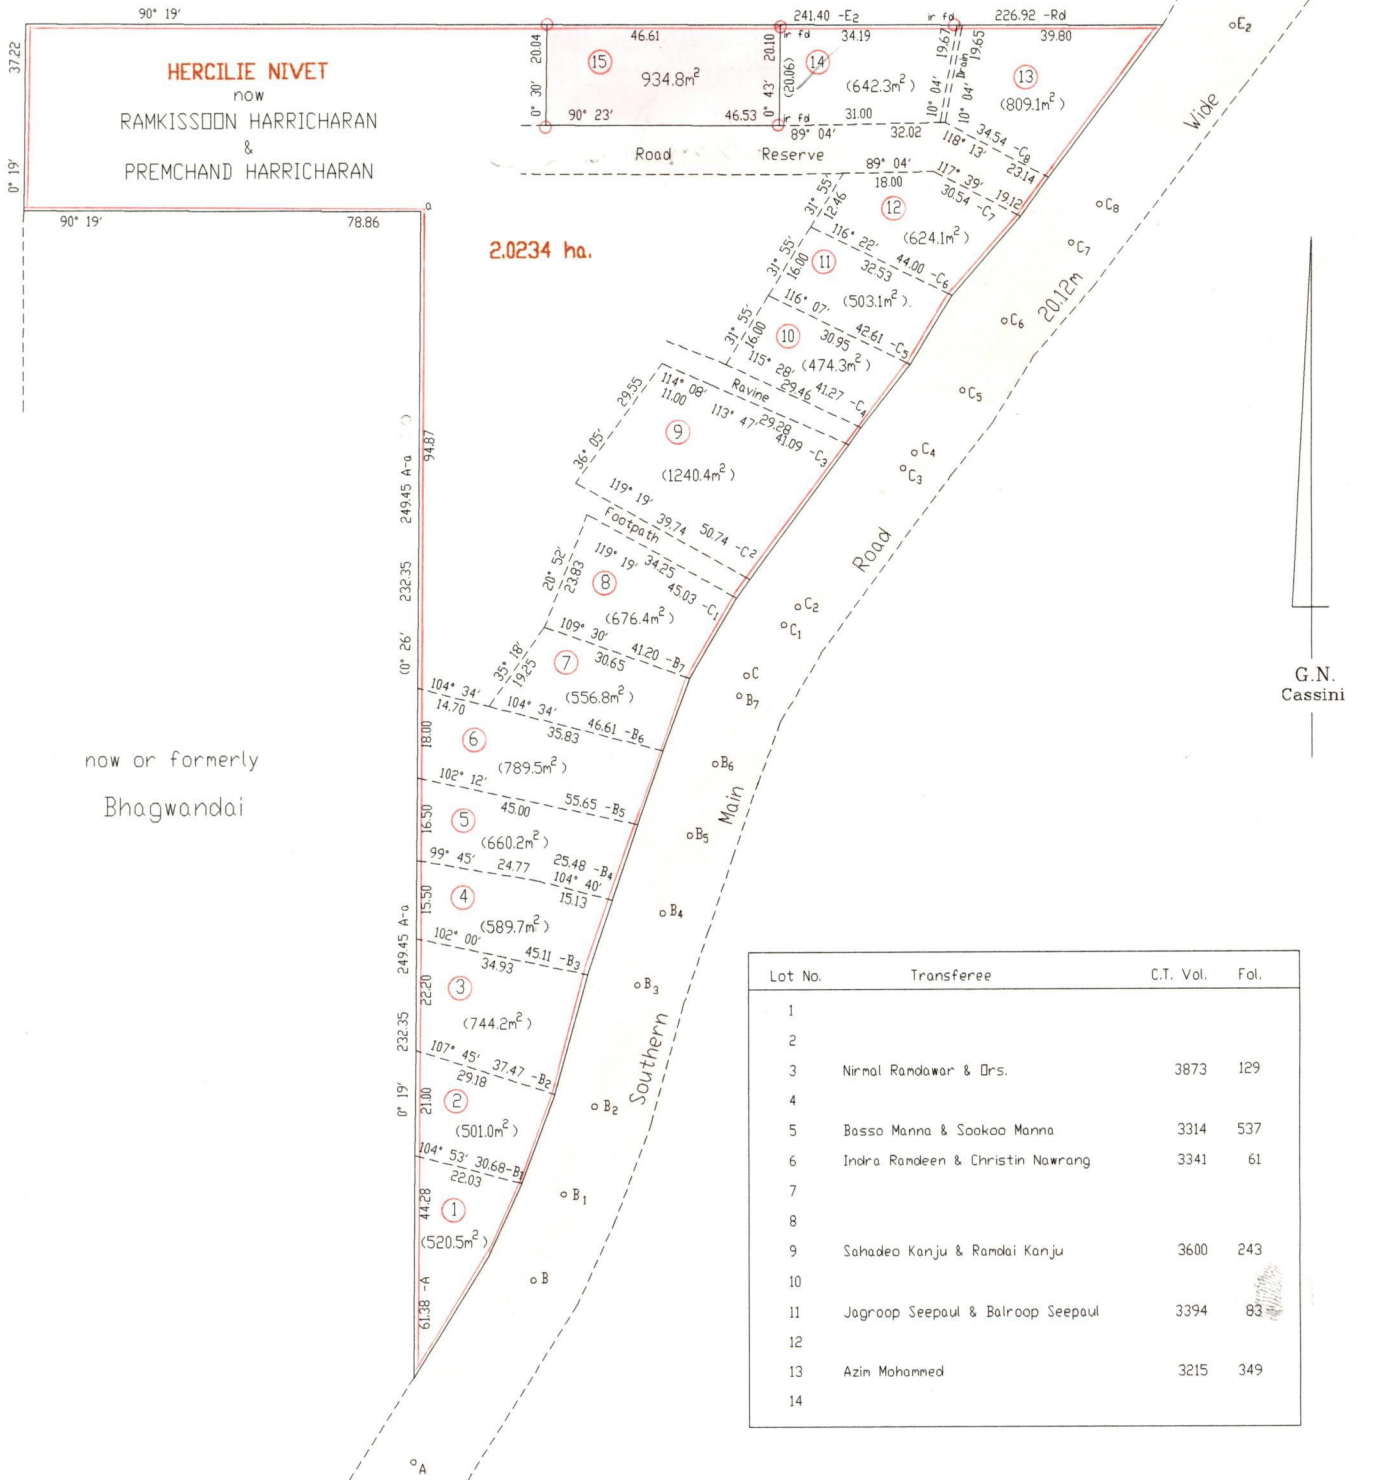

now or formerly
Bhagwandai

G.N.
Cassini

Approved

Lynn Roofchand
Director of Surveys
2002.12.07

Reference: Plan J.A. 18

Bk.562 Fol.174

Lalchan & Joyce Bodie

SCALE 1: 1500

Distances are in metres

○ Denotes iron put except otherwise stated

Bearings are Cassini Grid based on Solar Observations

PLAN of a parcel of land coloured pink in the Ward of Cedros
Containing nine hundred and thirty four point eight square metres
Surveyed by me, with due authority, in August 2001

In accordance with Reg.25(1) of the Land Surveyors' Regulations 1998, I certify that this plan is correct.

Checked by *M.M. 25/11/02*


Entered *[Signature]*

L.A. Roofchand
Trinidad & Tobago Land Surveyor 4/12/2001



"A"

This is the Plan referred hereto in
the prefixed Instrument dated this
19th day of July, 2005 and made between
Ramkissoon Harricharan and Premchand
Harricharan of the One Part and Lalchan
Bodie and Joyce Bodie of the Other Part.

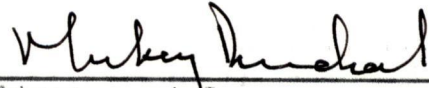

Attorney-at-Law

18 FEB 2002
Lands and
Surveys
Division