


Process ID # 80971  
 R.P.O. Vol. 160 Fol. 527  
 C.T. Vol. 3215 Fol. 501  
 Vol 4829 Fol 423 A

1331

44

Ward of Siparia  
 County of Patrick  
 Cadastral Sheet (G.13.N), 73C  
 1/a

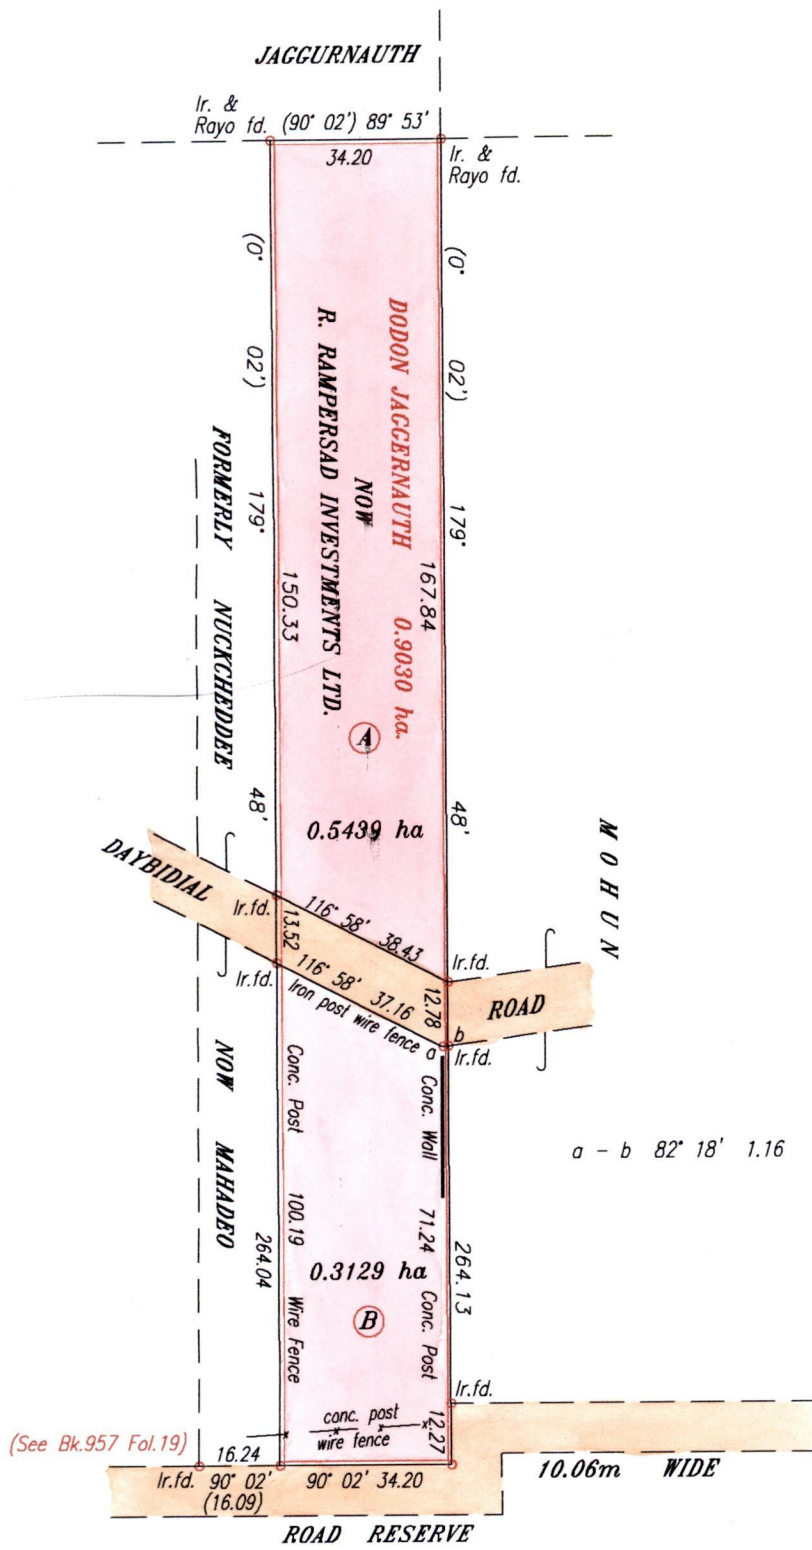

Approved .....  
 Director of Surveys  
 2005-8-24

REF: C.T. Vol.451 Fol.357  
 C.T. Vol.1035 Fol.161  
 Bk.399 Nuckchddee (6ac.)

○ Denotes Iron put except stated otherwise.

Bearings are Cassini Grid based on Solar Observations.

SCALE 1 : 1500

Note : To obtain compass bearing subtract 02 minutes.

Distances are in metres.


Plan of Two Parcels of land coloured pink in the Ward of Siparia  
 Containing together zero point eight five six eight hectare  
 Surveyed by me, with due authority, in January 2002.

In accordance with Regulation 25 (1) of the Land Surveyors' Regulations 1998,

I certify that this plan is correct.

Checked by .....  
 Entered on .....  
 11/8/05

.....  
 Trinidad & Tobago Land Surveyor.....  
 01/2005  
 0090/2005  
 2005

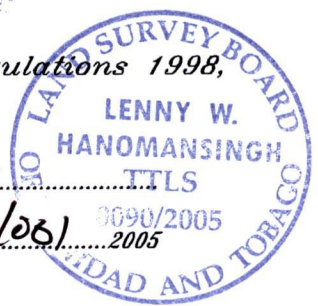

(A)

(B) Vol 4829 Fol 427 Dolly, Seeta, Ramkaran Pityman &  
Dhurpatie Ramsubhag



1258/16